

Project:
**PROPOSED ADDITIONS/
 RENOVATIONS FOR:
 HOLIDAY INN EXECUTIVE TOWER**
 222 SOUTH CAYUGA STREET
 ITHACA, NY 14850

**ROBERTS
 SHACKLETON
 BOY**
 ARCHITECTS AND ENGINEERS
 65 CANTON AVENUE, NEW YORK, NY 10025
 PHONE: (718) 998-2722
 FAX: (718) 998-2722
 INTERNET: www.rshackleton.com




Revisions:	Description:
No:	
Date:	

Sheet Title:
PROPOSED SITE PLAN


Project No:	Checked By:
10-048	JEB
Scale:	Drawn By:
AS NOTED	JUT
Date:	
01/11/2013	

© 2005 All drawings & written material herein constitute original & unqualified work of the architect & may not be duplicated, used or distributed without written consent of the architect. Do not scale drawings. Use given dimensions only. If not shown, verify correct dimensions with the architect. Contractor shall check and verify all dimensions & conditions at the site.

Drawing Number:
SP-1

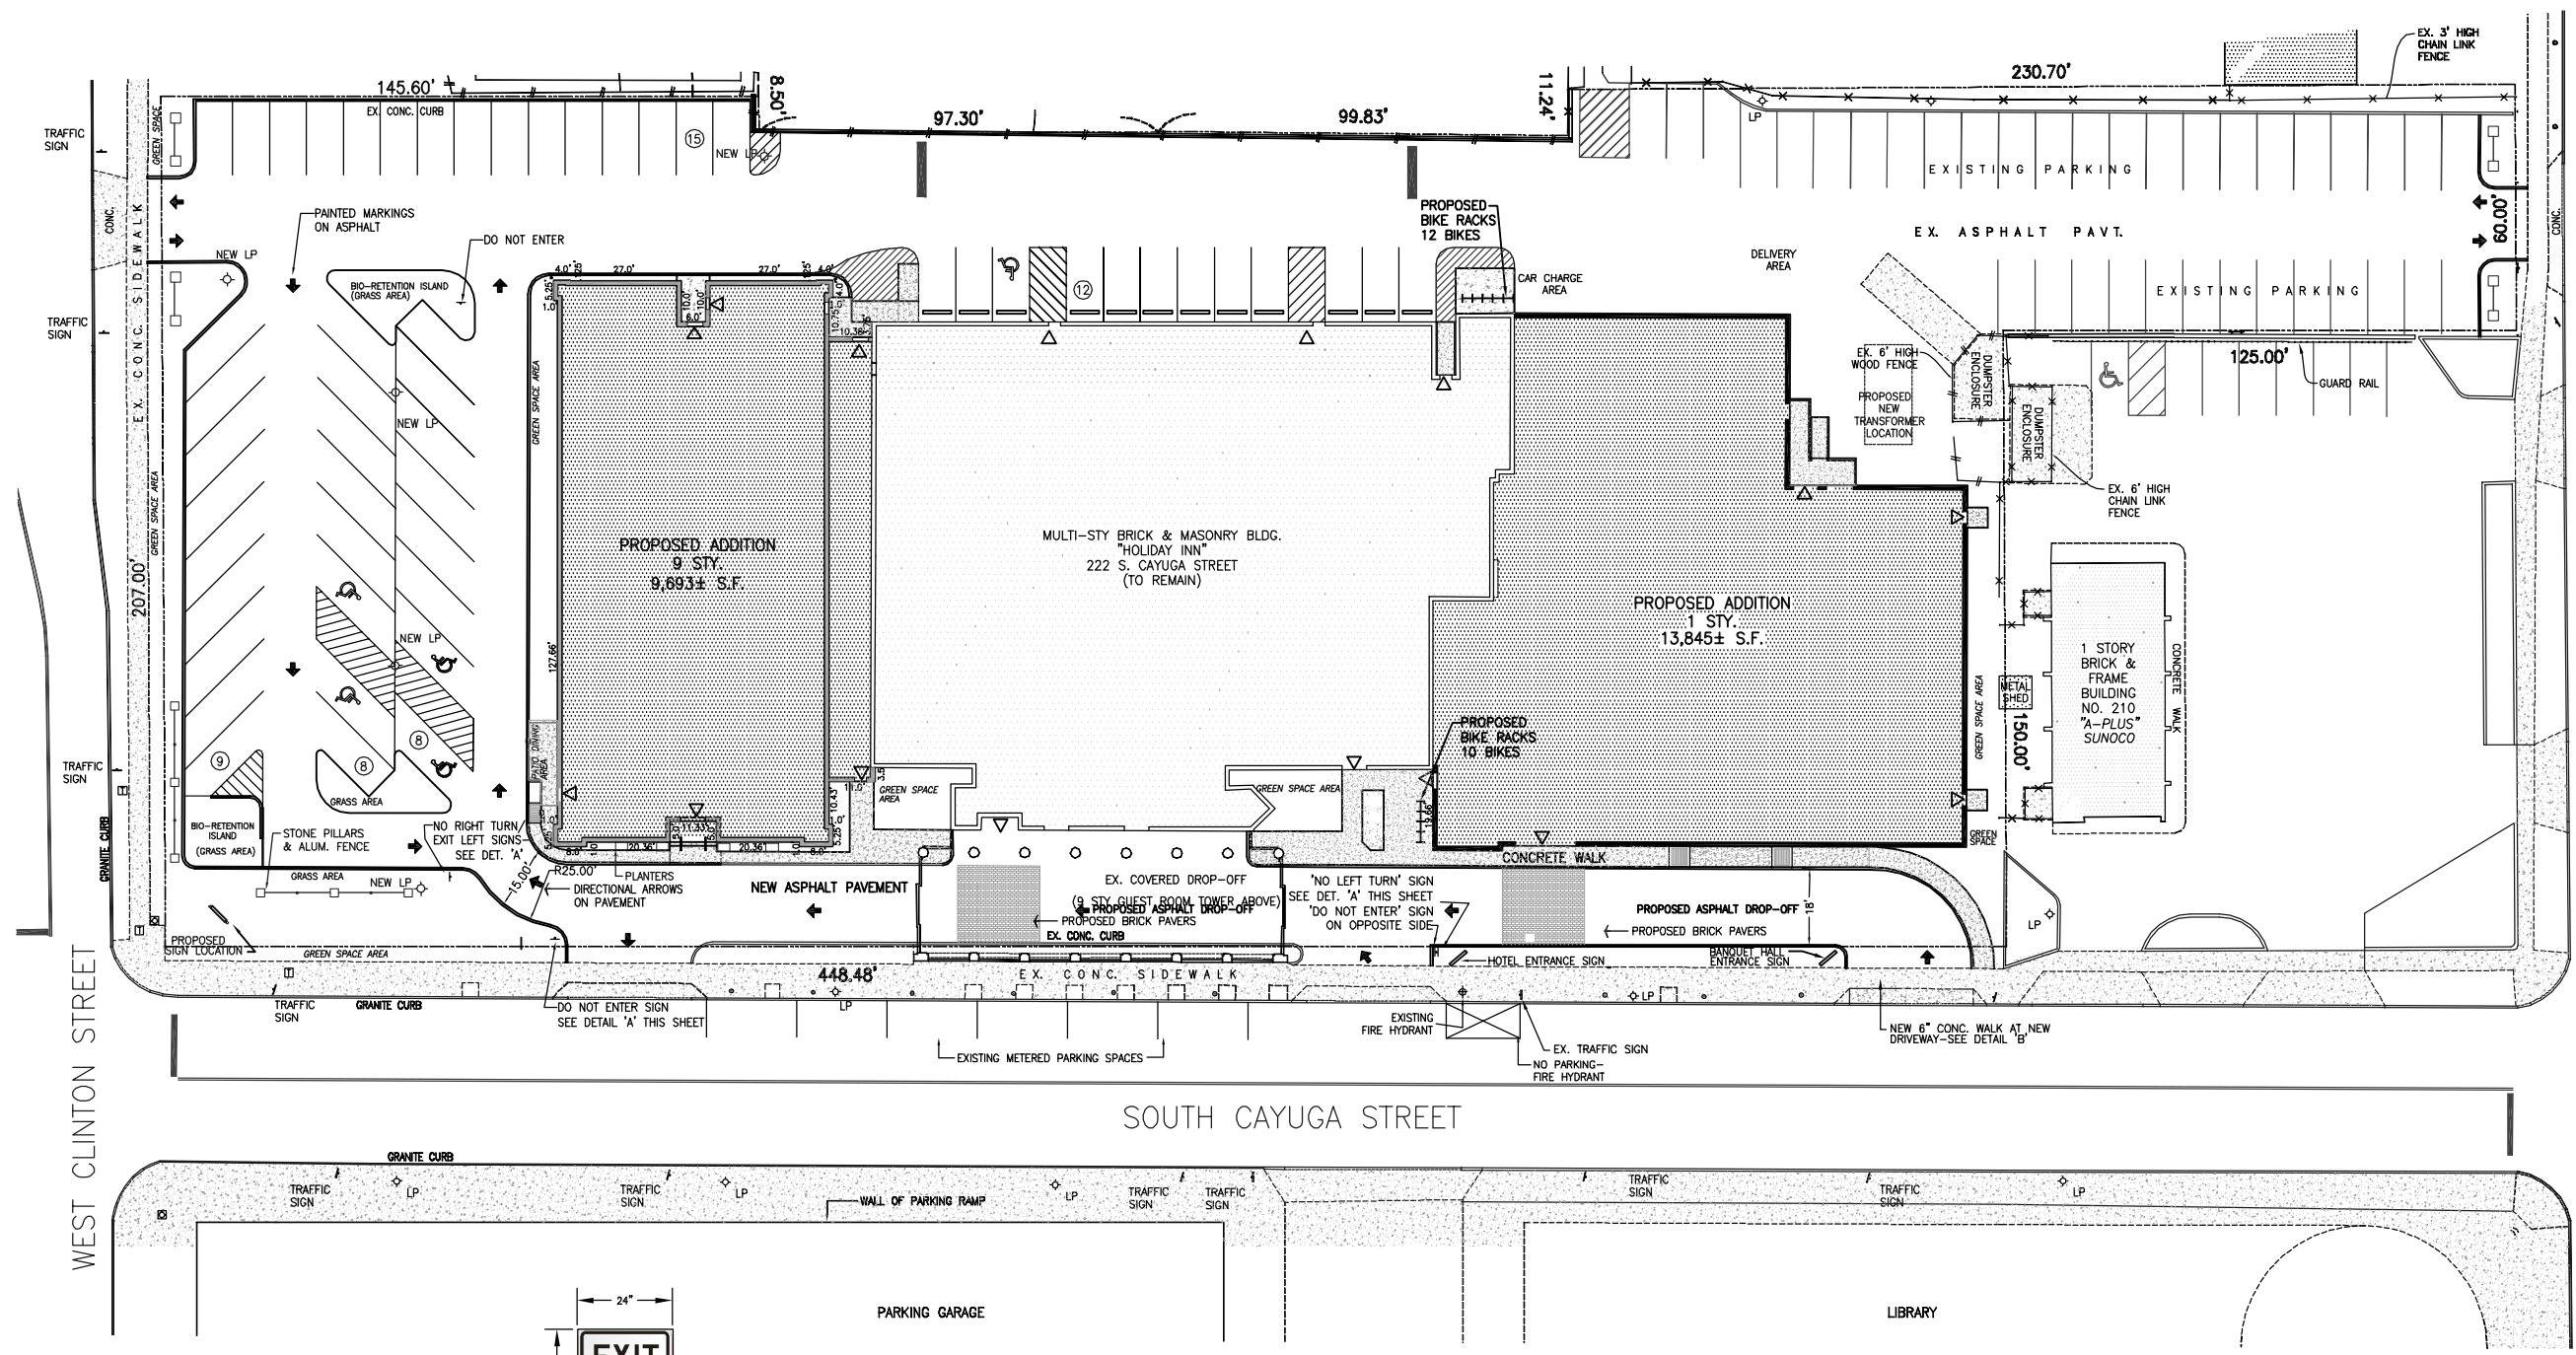

**HOTEL & CONFERENCE CENTER
 PROPOSED SITE PLAN**

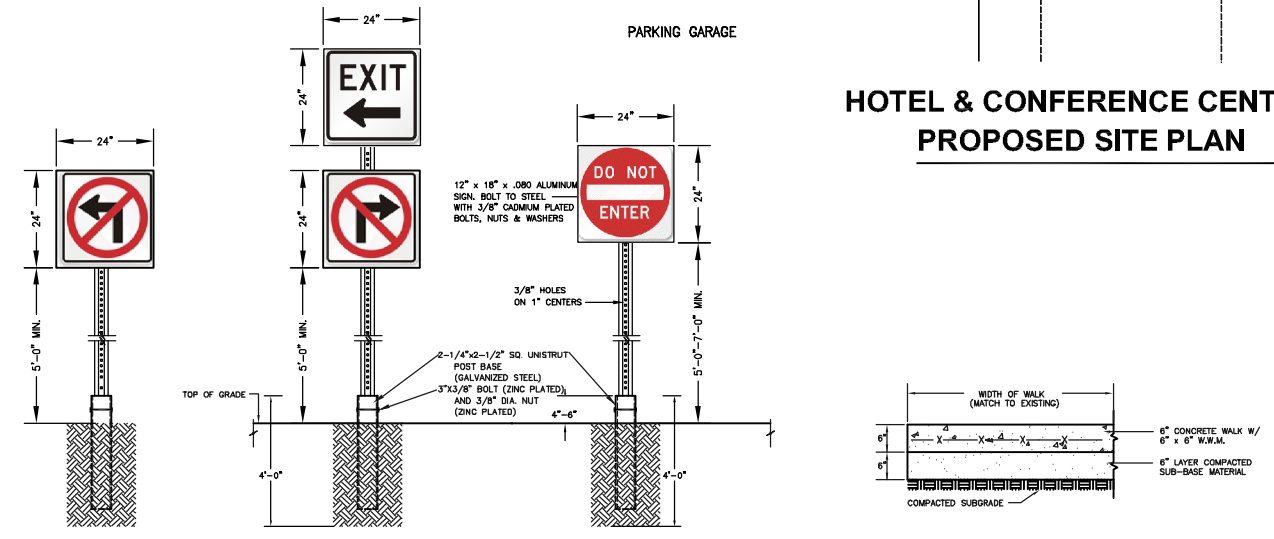

WEST GREEN STREET

WEST CLINTON STREET

SOUTH CAYUGA STREET