



B BUILDING SECTION : BUILDING A
1/8" = 1'-0"

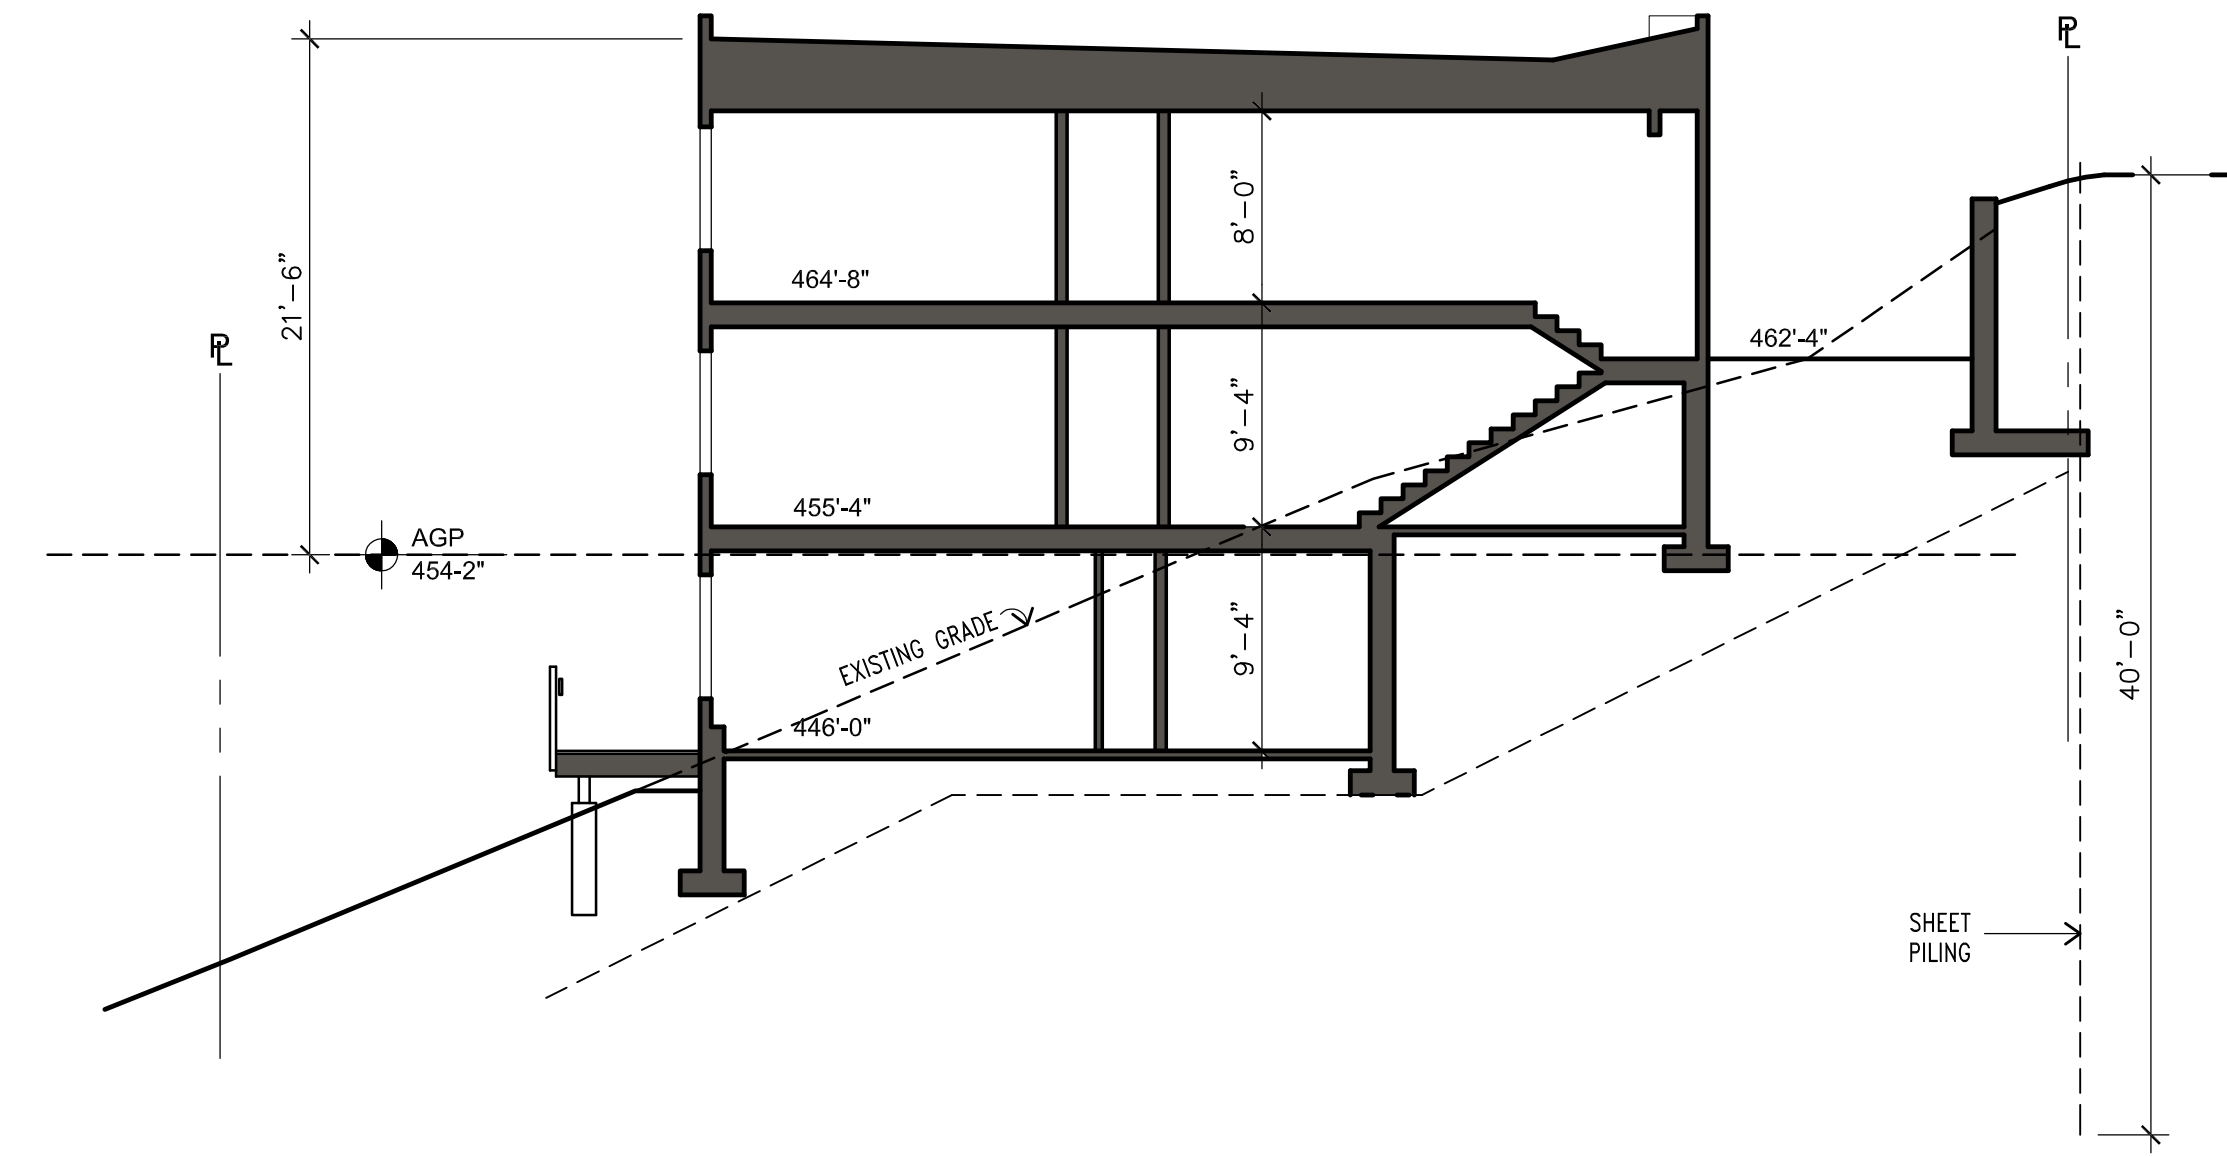


A BUILDING SECTION : BUILDING A
1/8" = 1'-0"

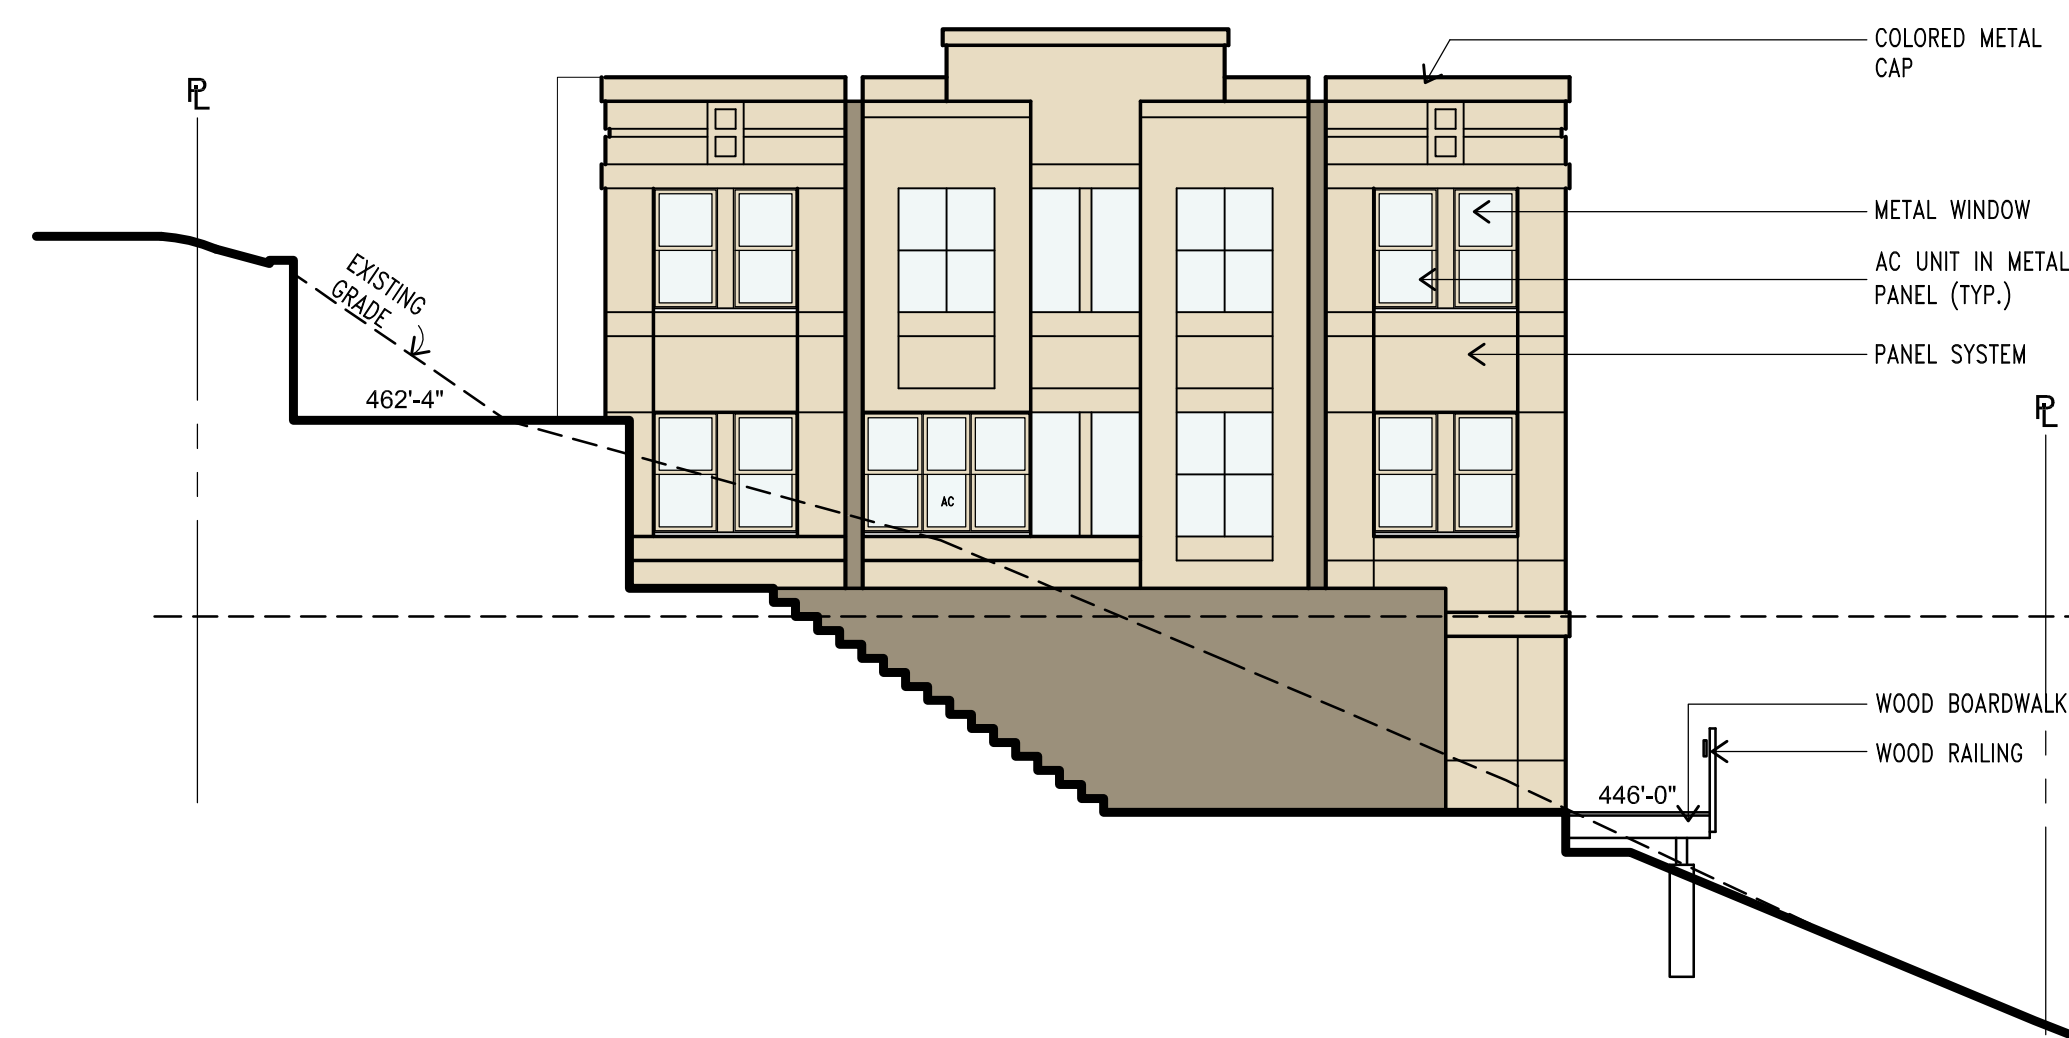


4 NORTH ELEVATION : BUILDING A
1/8" = 1'-0"



3 WEST ELEVATION : BUILDING A
1/8" = 1'-0"

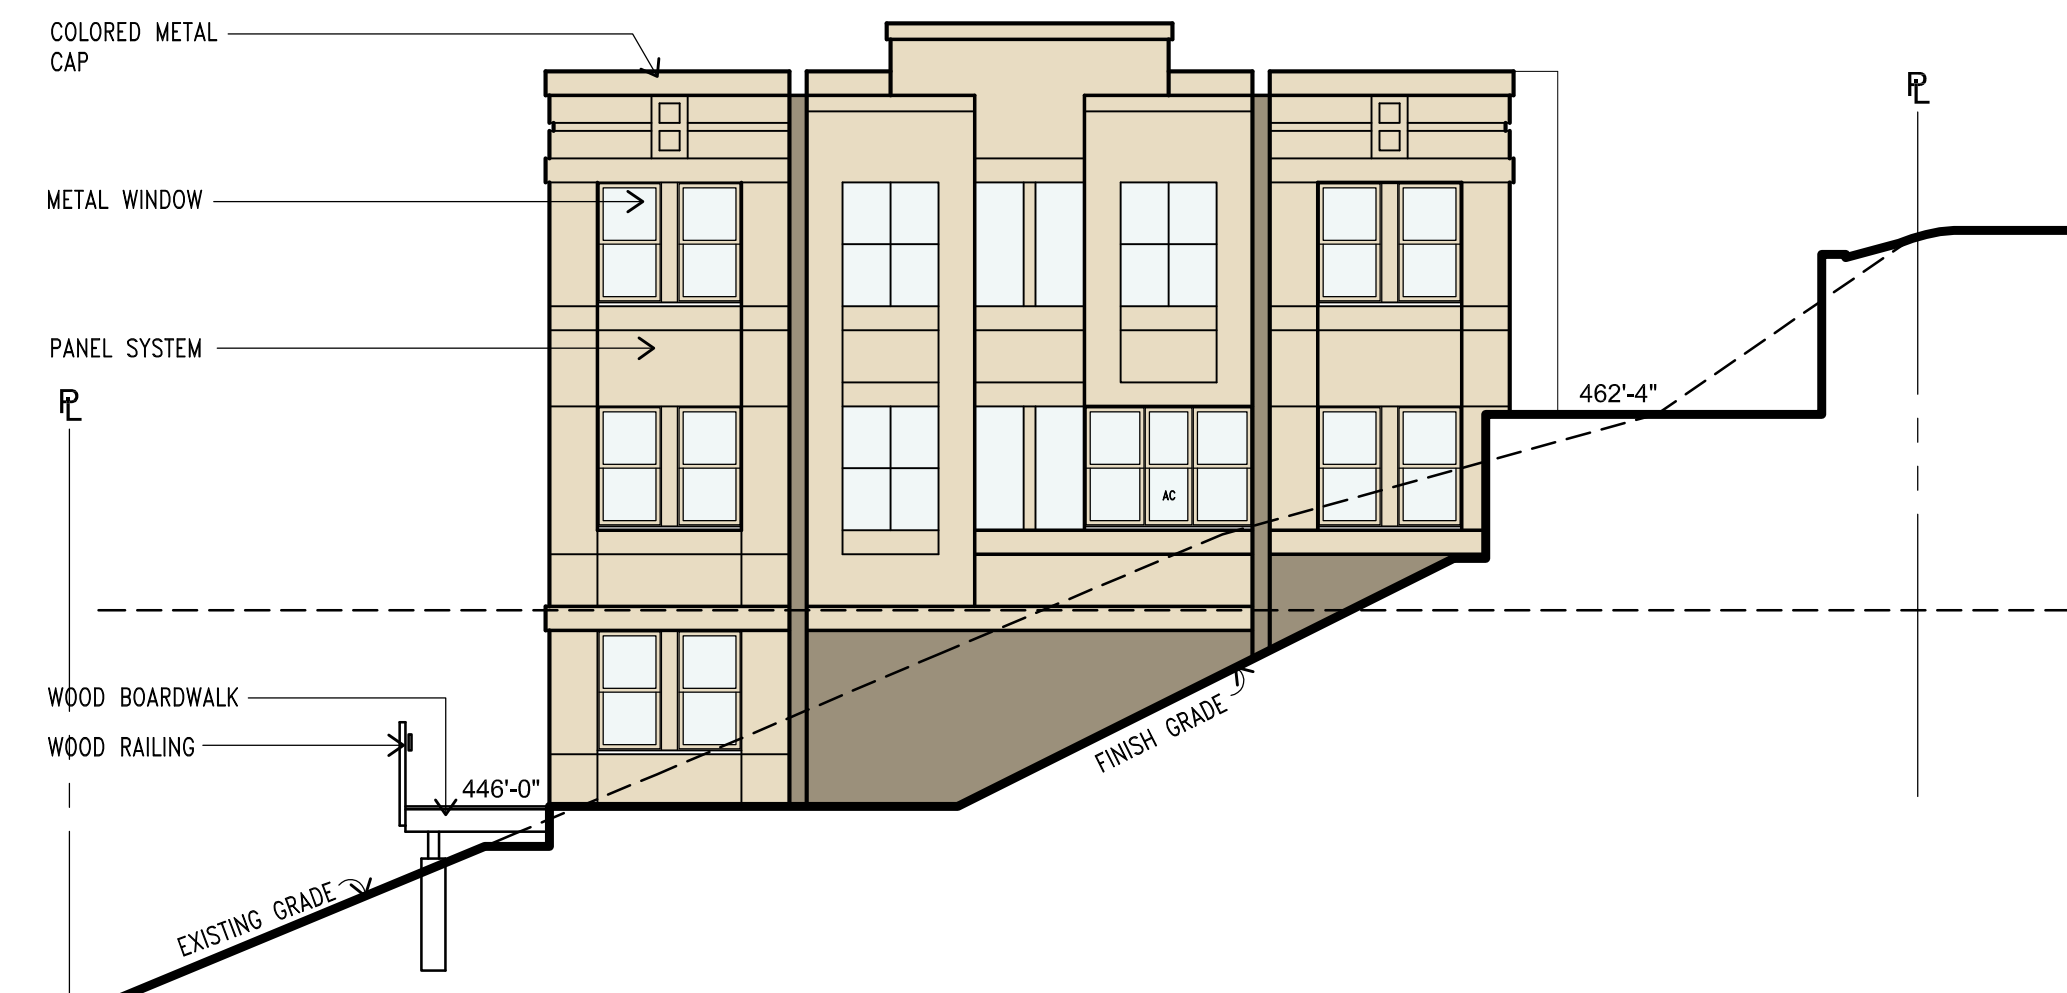


2 SOUTH ELEVATION : BUILDING A
1/8" = 1'-0"

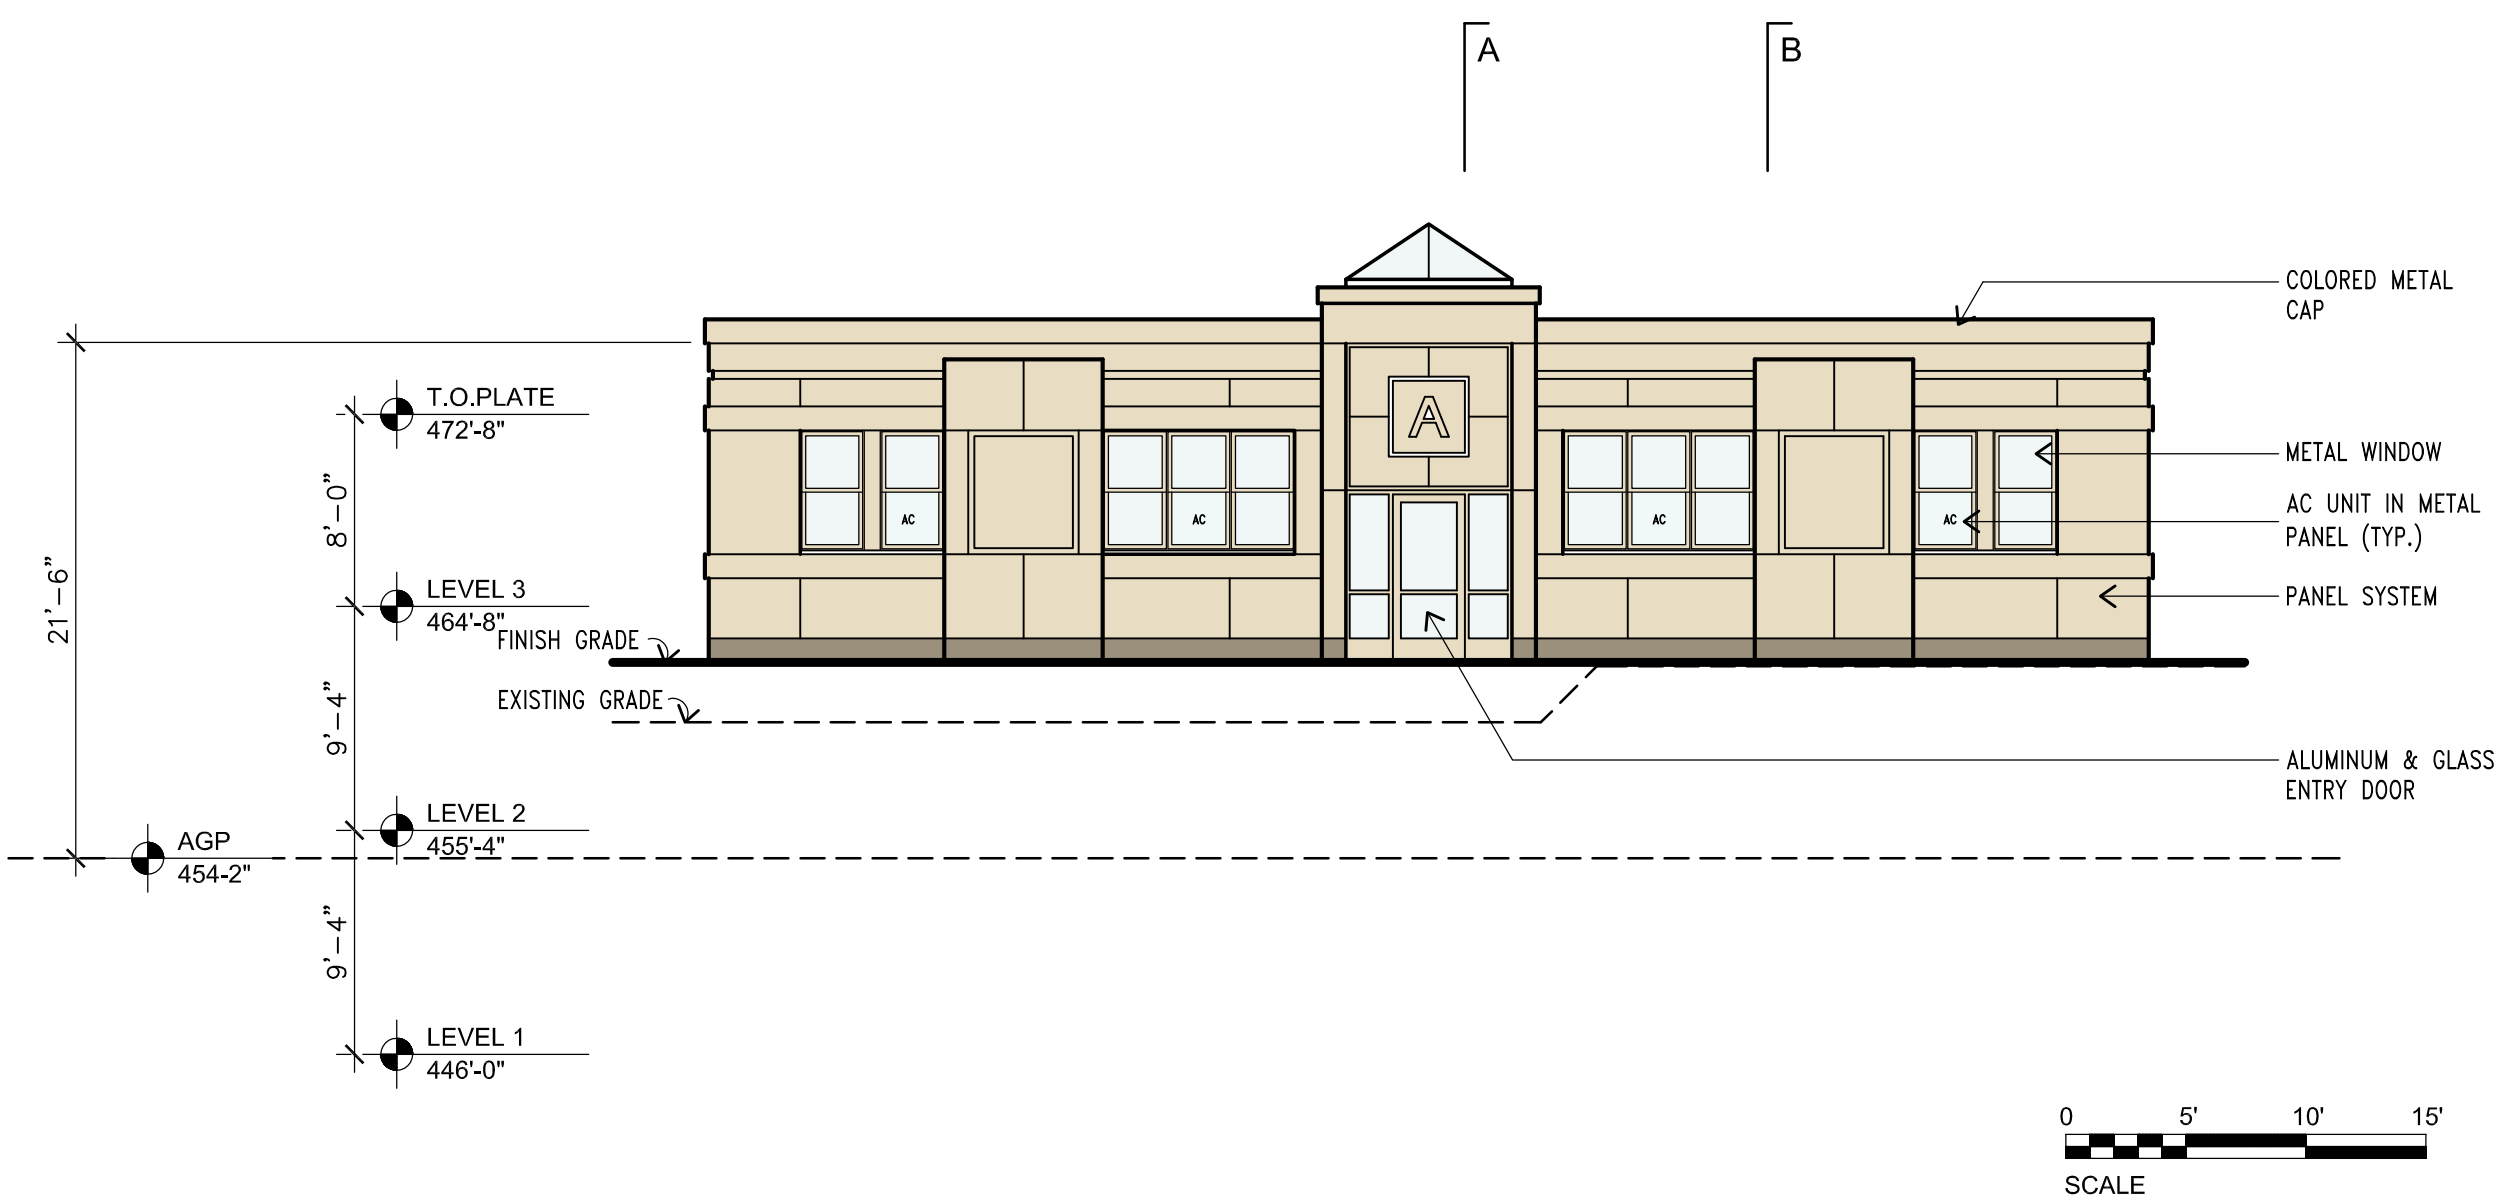

1 EAST ELEVATION : BUILDING A
1/8" = 1'-0"

Jagat P. Sharma
Architect
312 East Seneca Street
Ithaca, New York 14850
Phone: (607)-272-9361
Fax: (607)-272-0605

APARTMENT BUILDING
130 East Clinton Street, Ithaca, New York

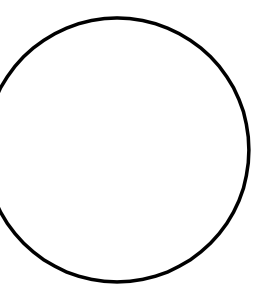

NO: DATE
REVISIONS

DWG. TITLE:
ELEVATIONS,
BUILDING SECTIONS

SCALE:
1/8" = 1'-0"
DATE:
MARCH 5, 2013

DWG NO:

A301

Fane/ClintonStreet