
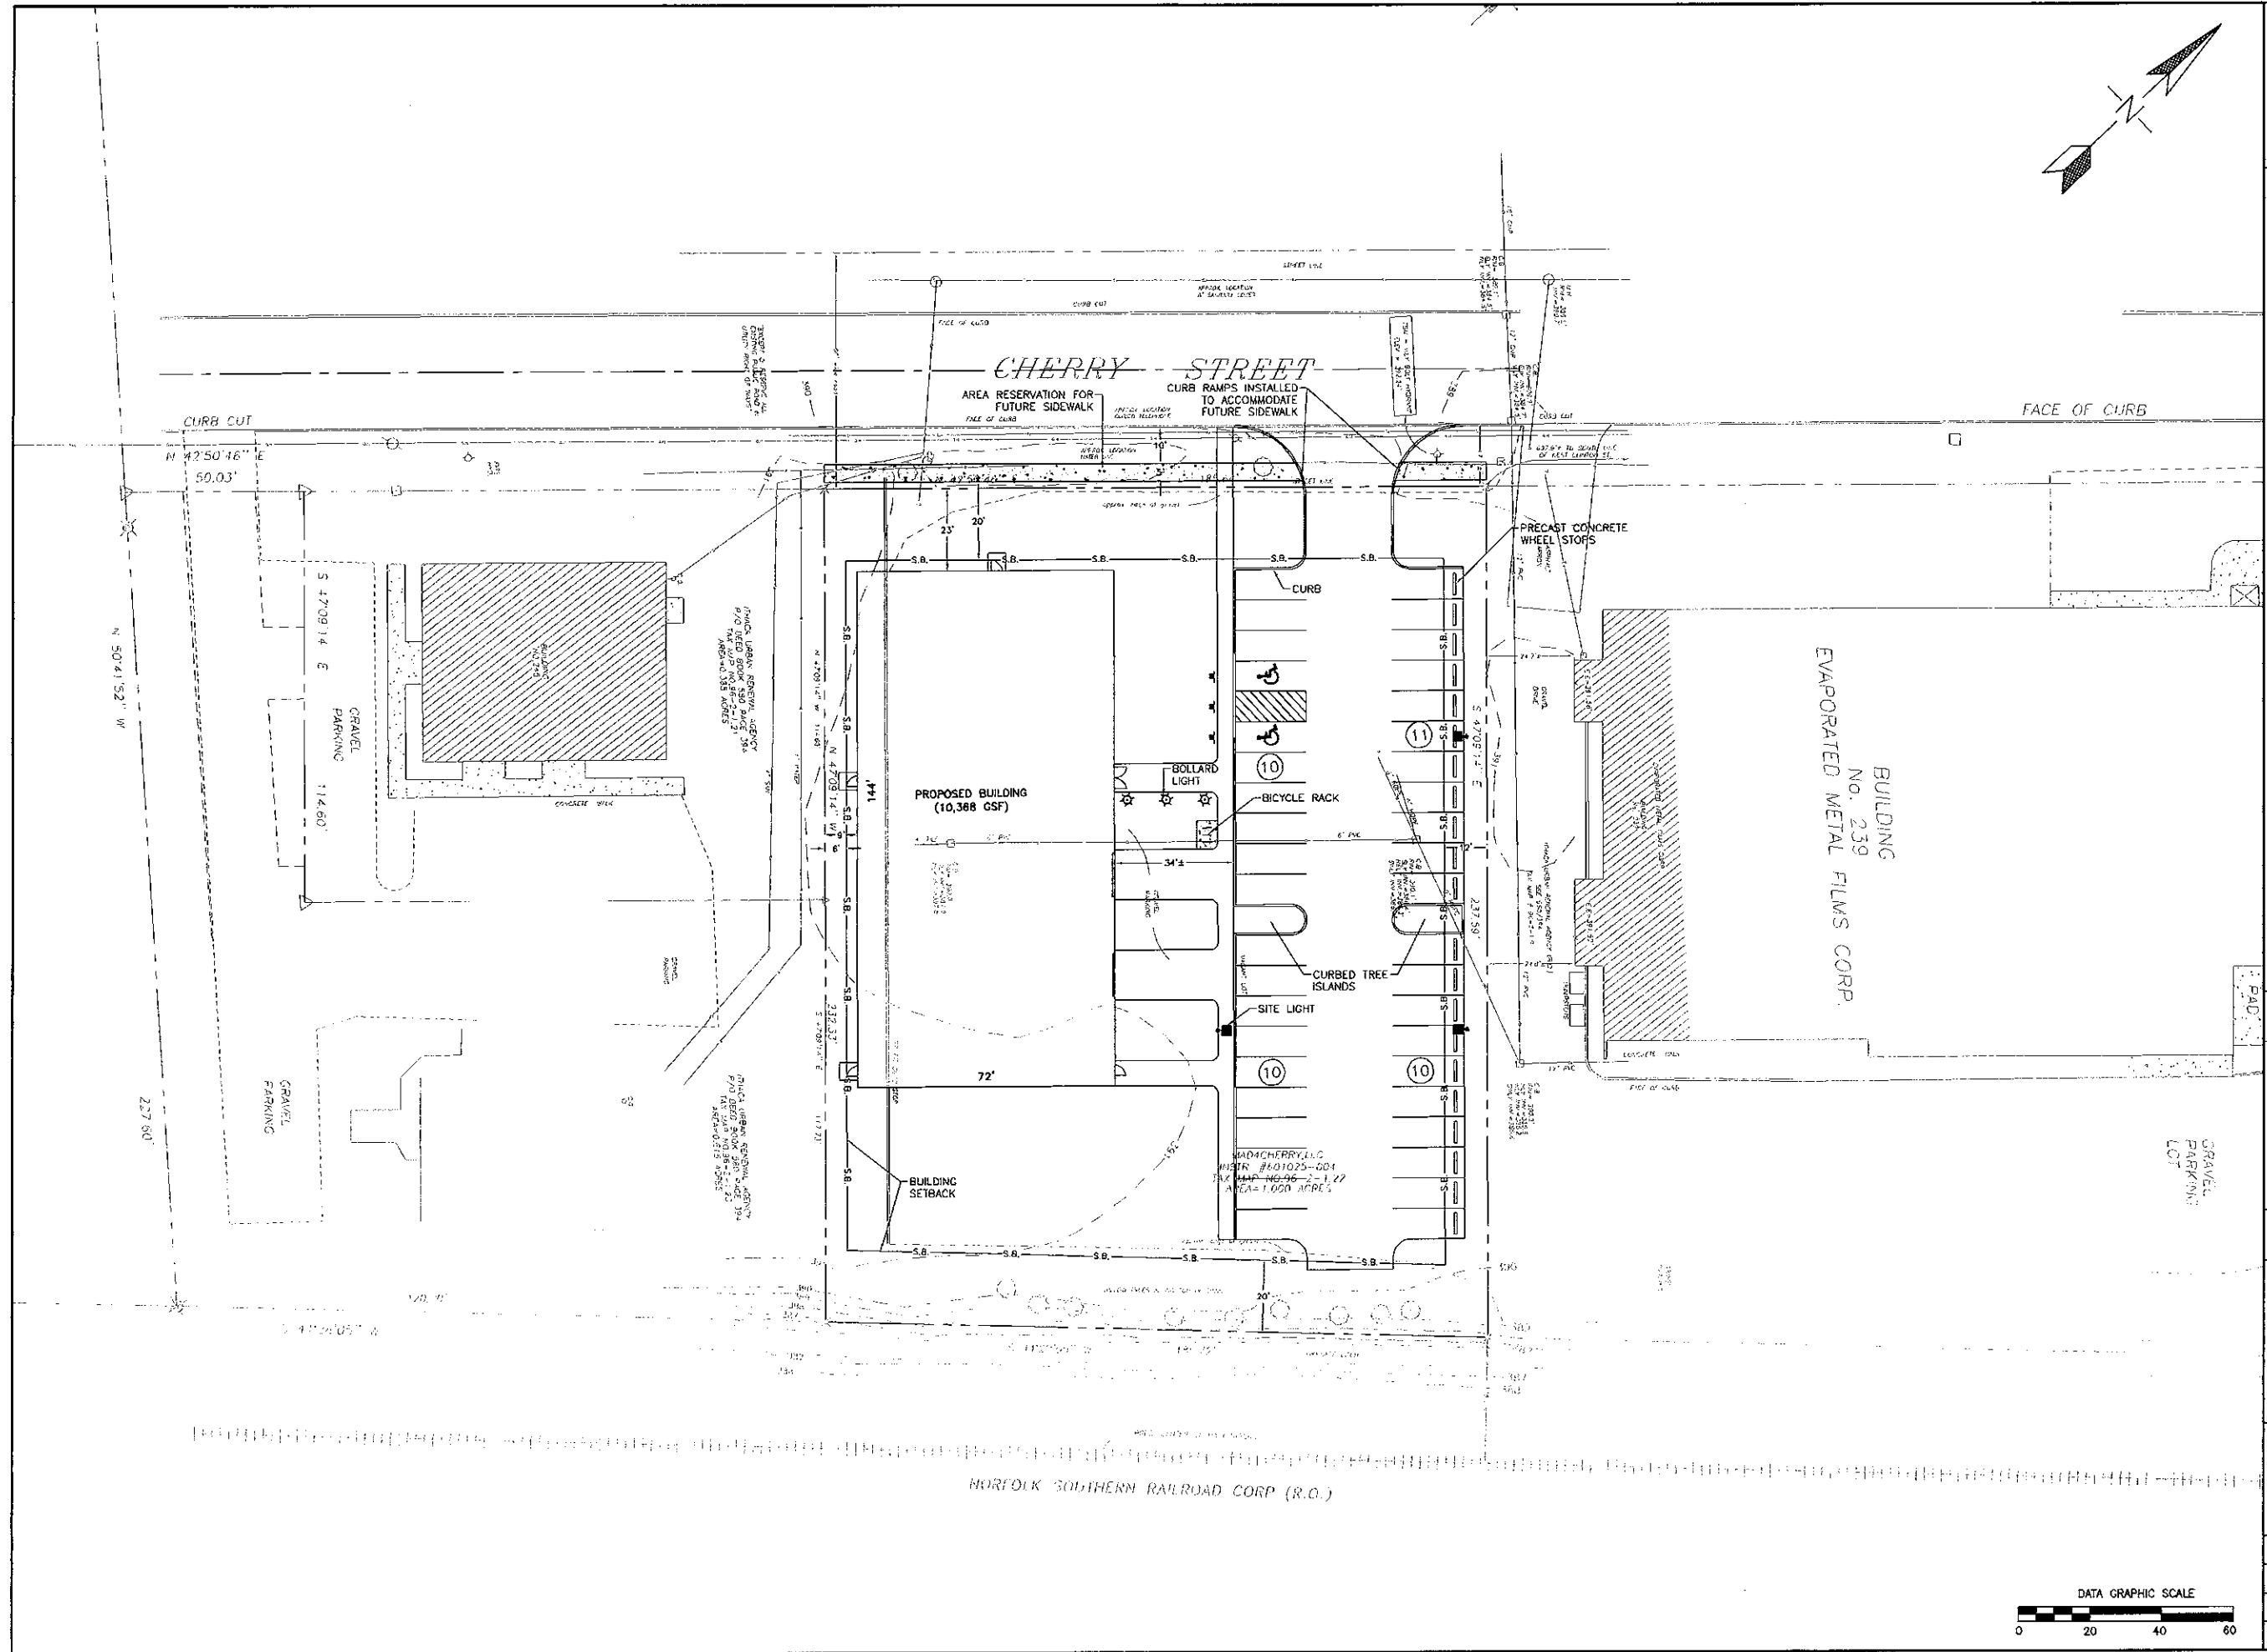


MAD4CHERRY, LLC
CROSSFIT GYM


CITY OF ITHACA, TOMPKINS COUNTY, NEW YORK

SHEET TITLE	
LAYOUT PLAN	
DATE: 10/22/13	JOB No. E13-05
SCALE: AS SHOWN	SHEET C101
DRAWN BY: TRT	CHECKED: DAH


 


NORFOLK SOUTHERN RAILROAD CORP (R.O.)



WARNING: ALTERATIONS TO THIS MAP NOT CONFORMING TO SECTION 7209, SUBDIVISION 2, NEW YORK STATE EDUCATION LAW, ARE PROHIBITED BY LAW. ALL CERTIFICATIONS HEREIN ARE VALID FOR THIS MAP AND COPIES THEREOF ONLY IF SAID MAP OR COPIES BEAR THE SEAL OF THE LICENSED PROFESSIONAL ENGINEER WHOSE SIGNATURE APPEARS HEREON.

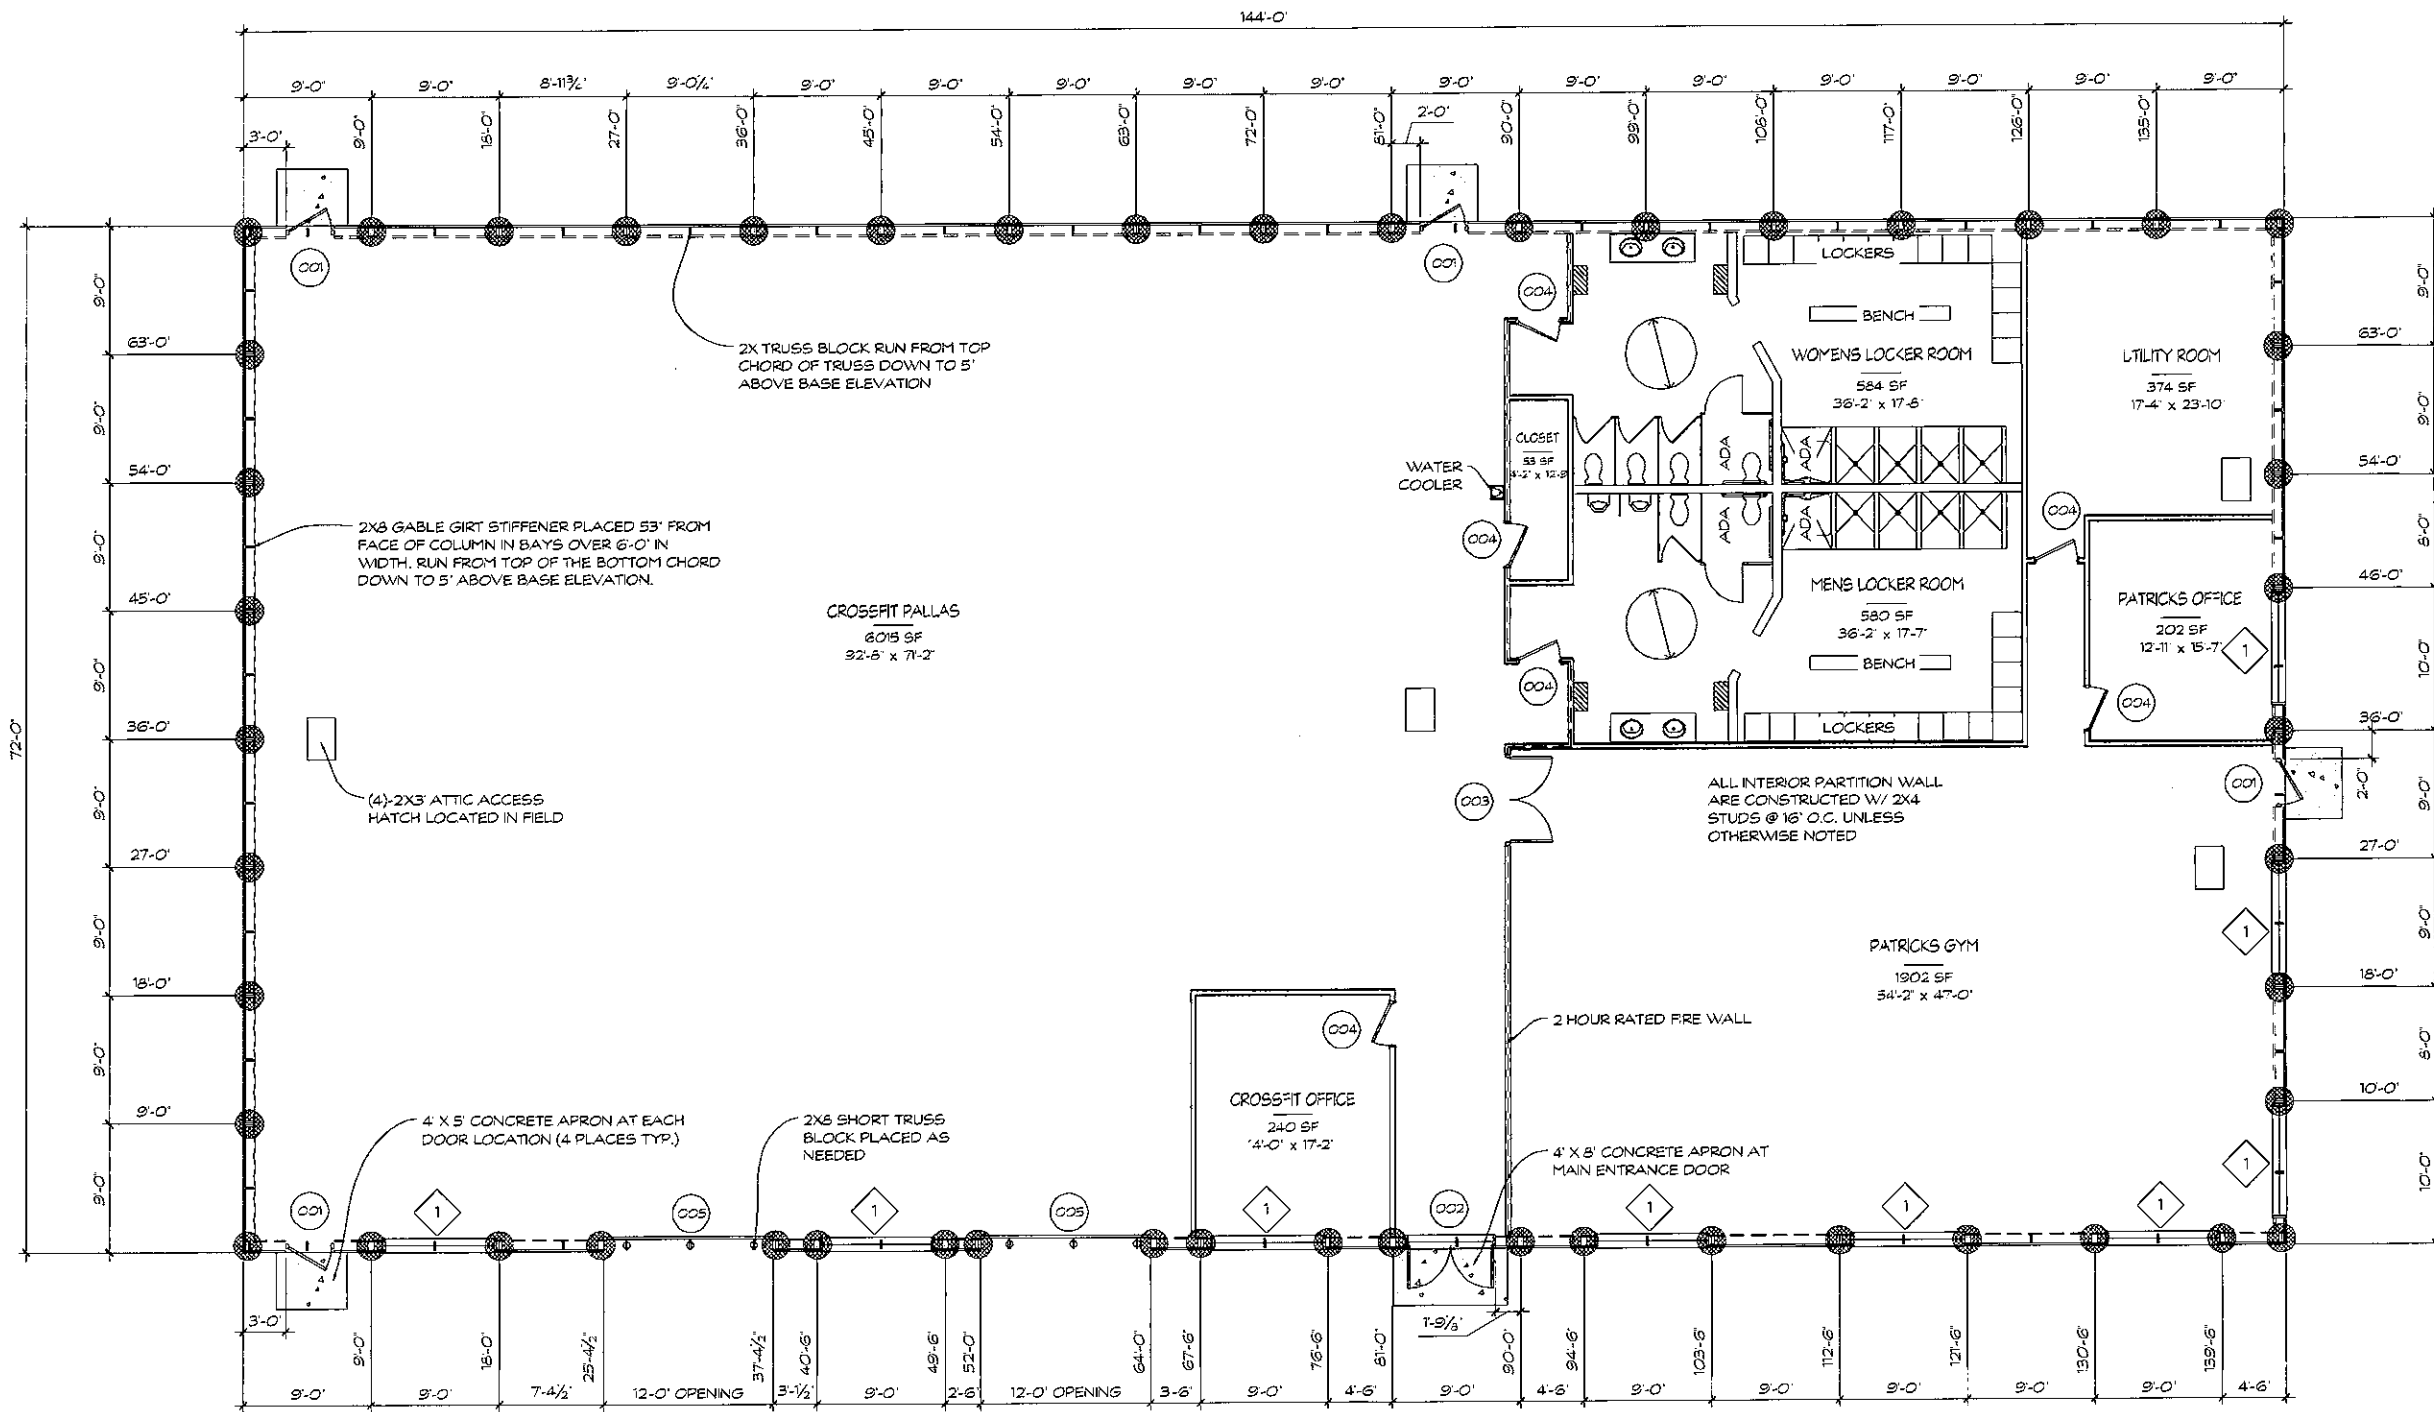

FLOOR PLAN
1/8" = 1'-0"

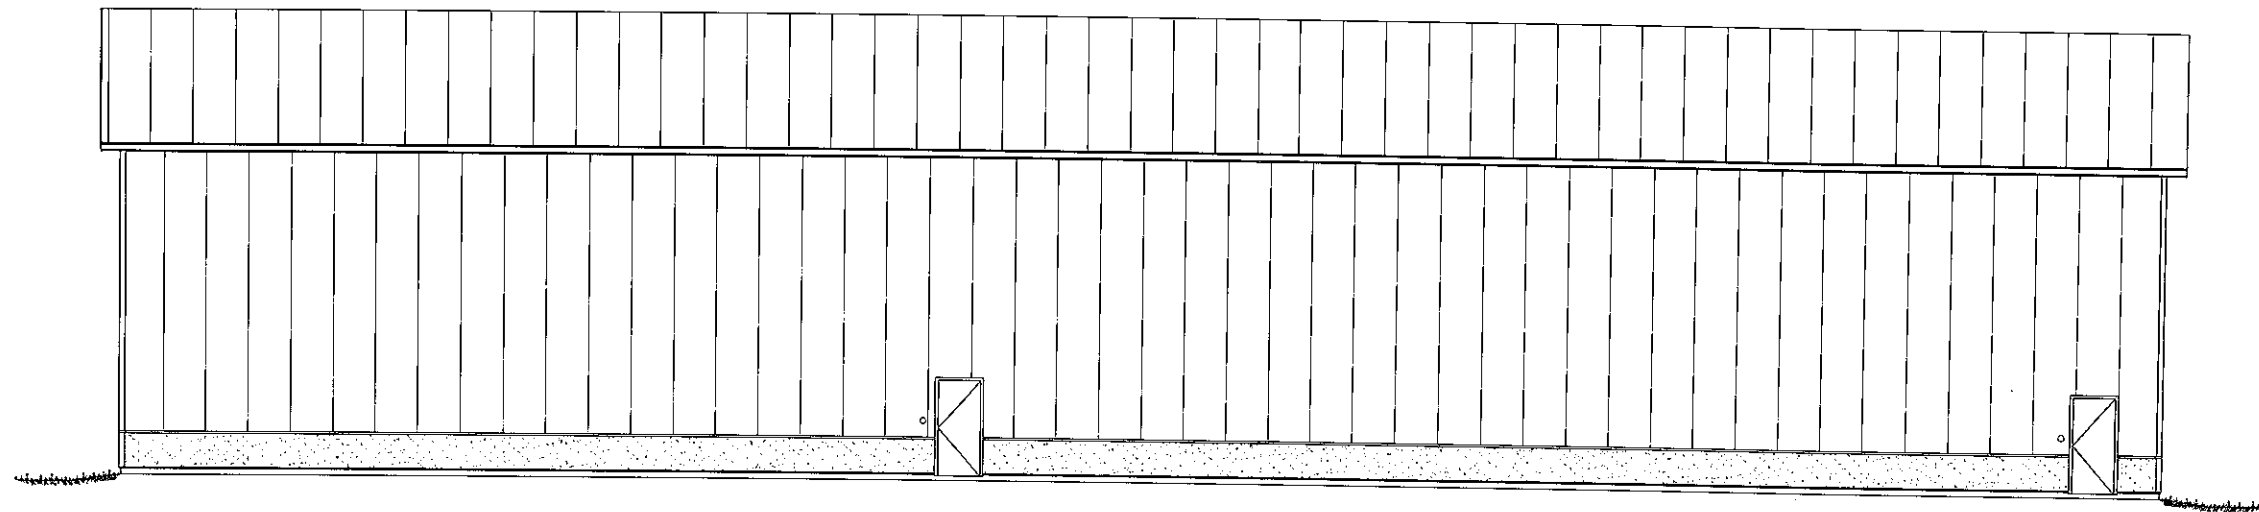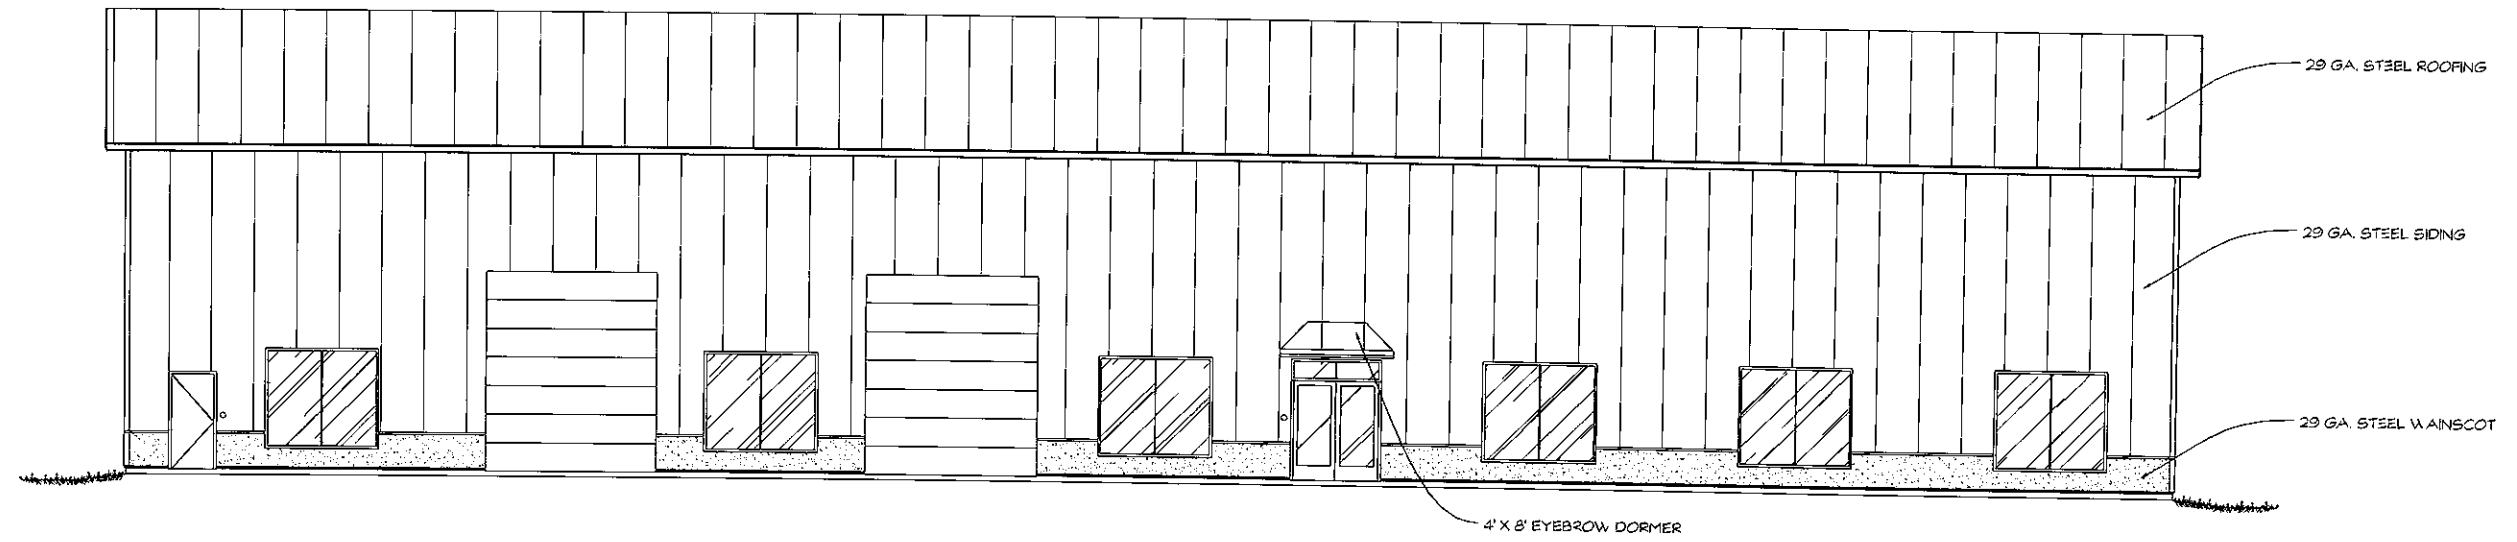

ELEVATION
1/8" = 1'-0"

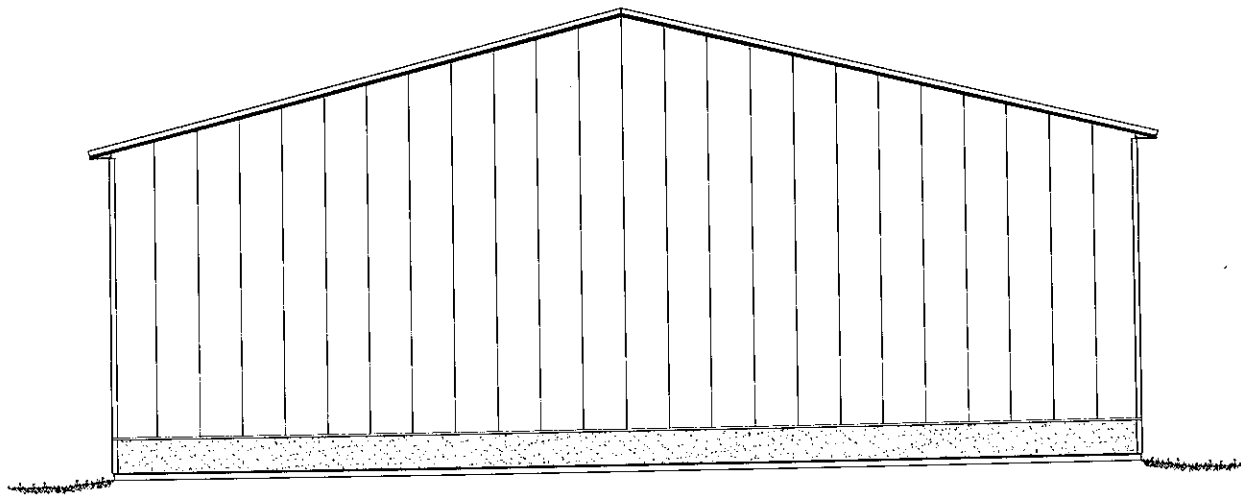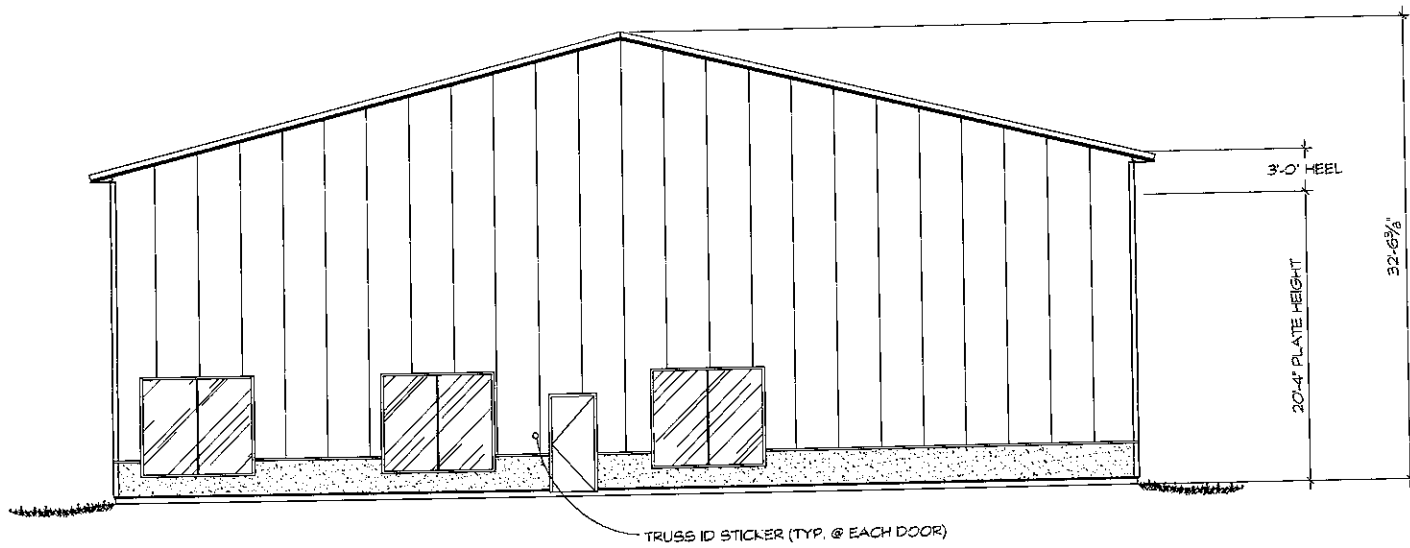

ELEVATION
1/8" = 1'-0"