



1 2 3 4 5 6 7 8 9 10



F3 COURTYARD ELEVATION
1/8" = 1'-0"

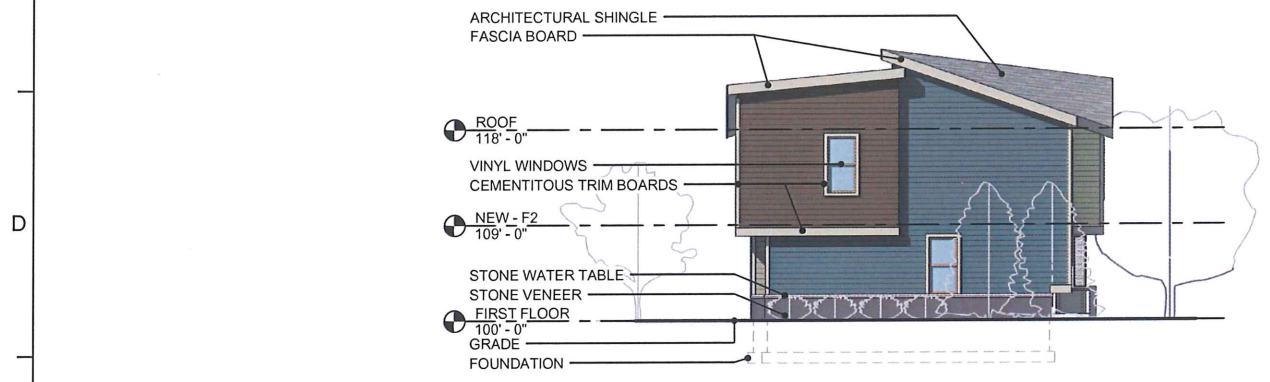

D3 END ELEVATION
1/8" = 1'-0"

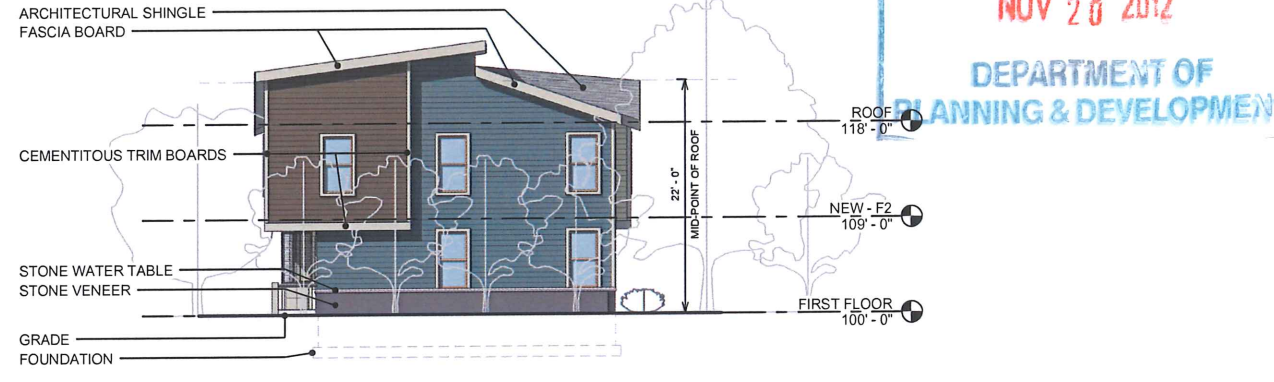

D7 END ELEVATION
1/8" = 1'-0"



A3 SPENCER ROAD ELEVATION
1/8" = 1'-0"

1 2 3 4 5 6 7 8 9 10



HOLT ARCHITECTS
Architecture
Planning
Interior Design
217 North Aurora Street
Ithaca NY 14850
p 607.273.7600 f 607.273.0475

WARNING: It is a violation of New York State Law for any person, unless acting under the direction of a licensed Architect, to alter this document in any way. If a document bearing the seal of an Architect is altered, the altering Architect shall affix to such document his seal and the notation "altered by" followed by his signature, the date of such alteration, and a specific description of the alteration.



HCR SUBMISSION PACKAGE
STONE QUARRY APARTMENTS
ITHACA NEIGHBORHOOD HOUSING SERVICES AND PATHSTONE
ITHACA, NY

DATE: 18 NOV 2012
PROJECT: 2012050
OTHER:
DRAWN BY: NBI/JD

TYPICAL TOWNHOUSE EXTERIOR ELEVATIONS

A201



HOLT ARCHITECTS
 Architecture
 Planning
 Interior Design
 217 North Aurora Street
 Ithaca NY 14850
 p 607.273.7600 f 607.273.0475

WARNING: It is a violation of New York State Law for any person, unless acting under the direction of a licensed Architect, to alter this document in any way. If a document bearing the seal of an Architect is altered, the altering Architect shall affix to such document his seal and the notation "altered by" followed by his signature, the date of such alteration, and a specific description of the alteration.

PRELIMINARY SITEPLAN SUBMISSION
STONE QUARRY APARTMENTS
 ITHACA NEIGHBORHOOD HOUSING SERVICES AND PATHSTONE
 ITHACA, NY

DATE:	31 OCT 2012
PROJECT:	2012050
OTHER:	
DRAWN BY:	NB/UD

MULTIFAMILY
 BUILDING
 EXTERIOR
 ELEVATIONS

A202