

RECEIVED
 JUL - 2 2012
 TOWN OF ITHACA
 PLANNING / ENGINEERING


DALPO
 ARCHITECTS & INTEGRATED
 101 N. CLINTON STREET, SUITE 3
 SYRACUSE, NEW YORK 13202
 TELEPHONE (315) 422-0901
 FAX (315) 422-0776

**PROGRESS
 PRINT**
 NOT FOR CONSTRUCTION
 08/28/2012

COLLEGE CROSSINGS
 ITHACA ESTATES
 RT 96B & KING ROAD EAST

IT IS A VIOLATION OF THE LAW
 ANY PERSON, UNLESS ACT
 UNDER THE DIRECTION OF
 LICENSED ARCHITECT, TO AL
 THIS ITEM IN ANY WAY. IF AN
 IS ALTERED, THE ALTE
 ARCHITECT SHALL AFFIX TO
 ITEM THE SEAL AND THE NOTA
 FOLLOWED BY FOLLOWED BY
 SIGNATURE AND THE DATE OF
 ALTERATION, AND A SPE
 DESCRIPTION OF THE ALTERA
 THE CONTRACTOR SH
 VERIFY ALL DIMENSIONS AT
 SITE AND PROMPTLY NO
 THE ARCHITECT IN WRITING
 ANY DISCREPANCIES


Rev	Date	Description

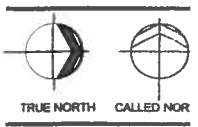

DRAWN BY: AER
 CHECKED BY: JRK
 PROJ. NO.: 08044.10
 DATE: 08/28/2012
 SCALE: 1/8" = 1'-0"
 TITLE:

**FIRST FLOOR
 PLAN**

A2.1

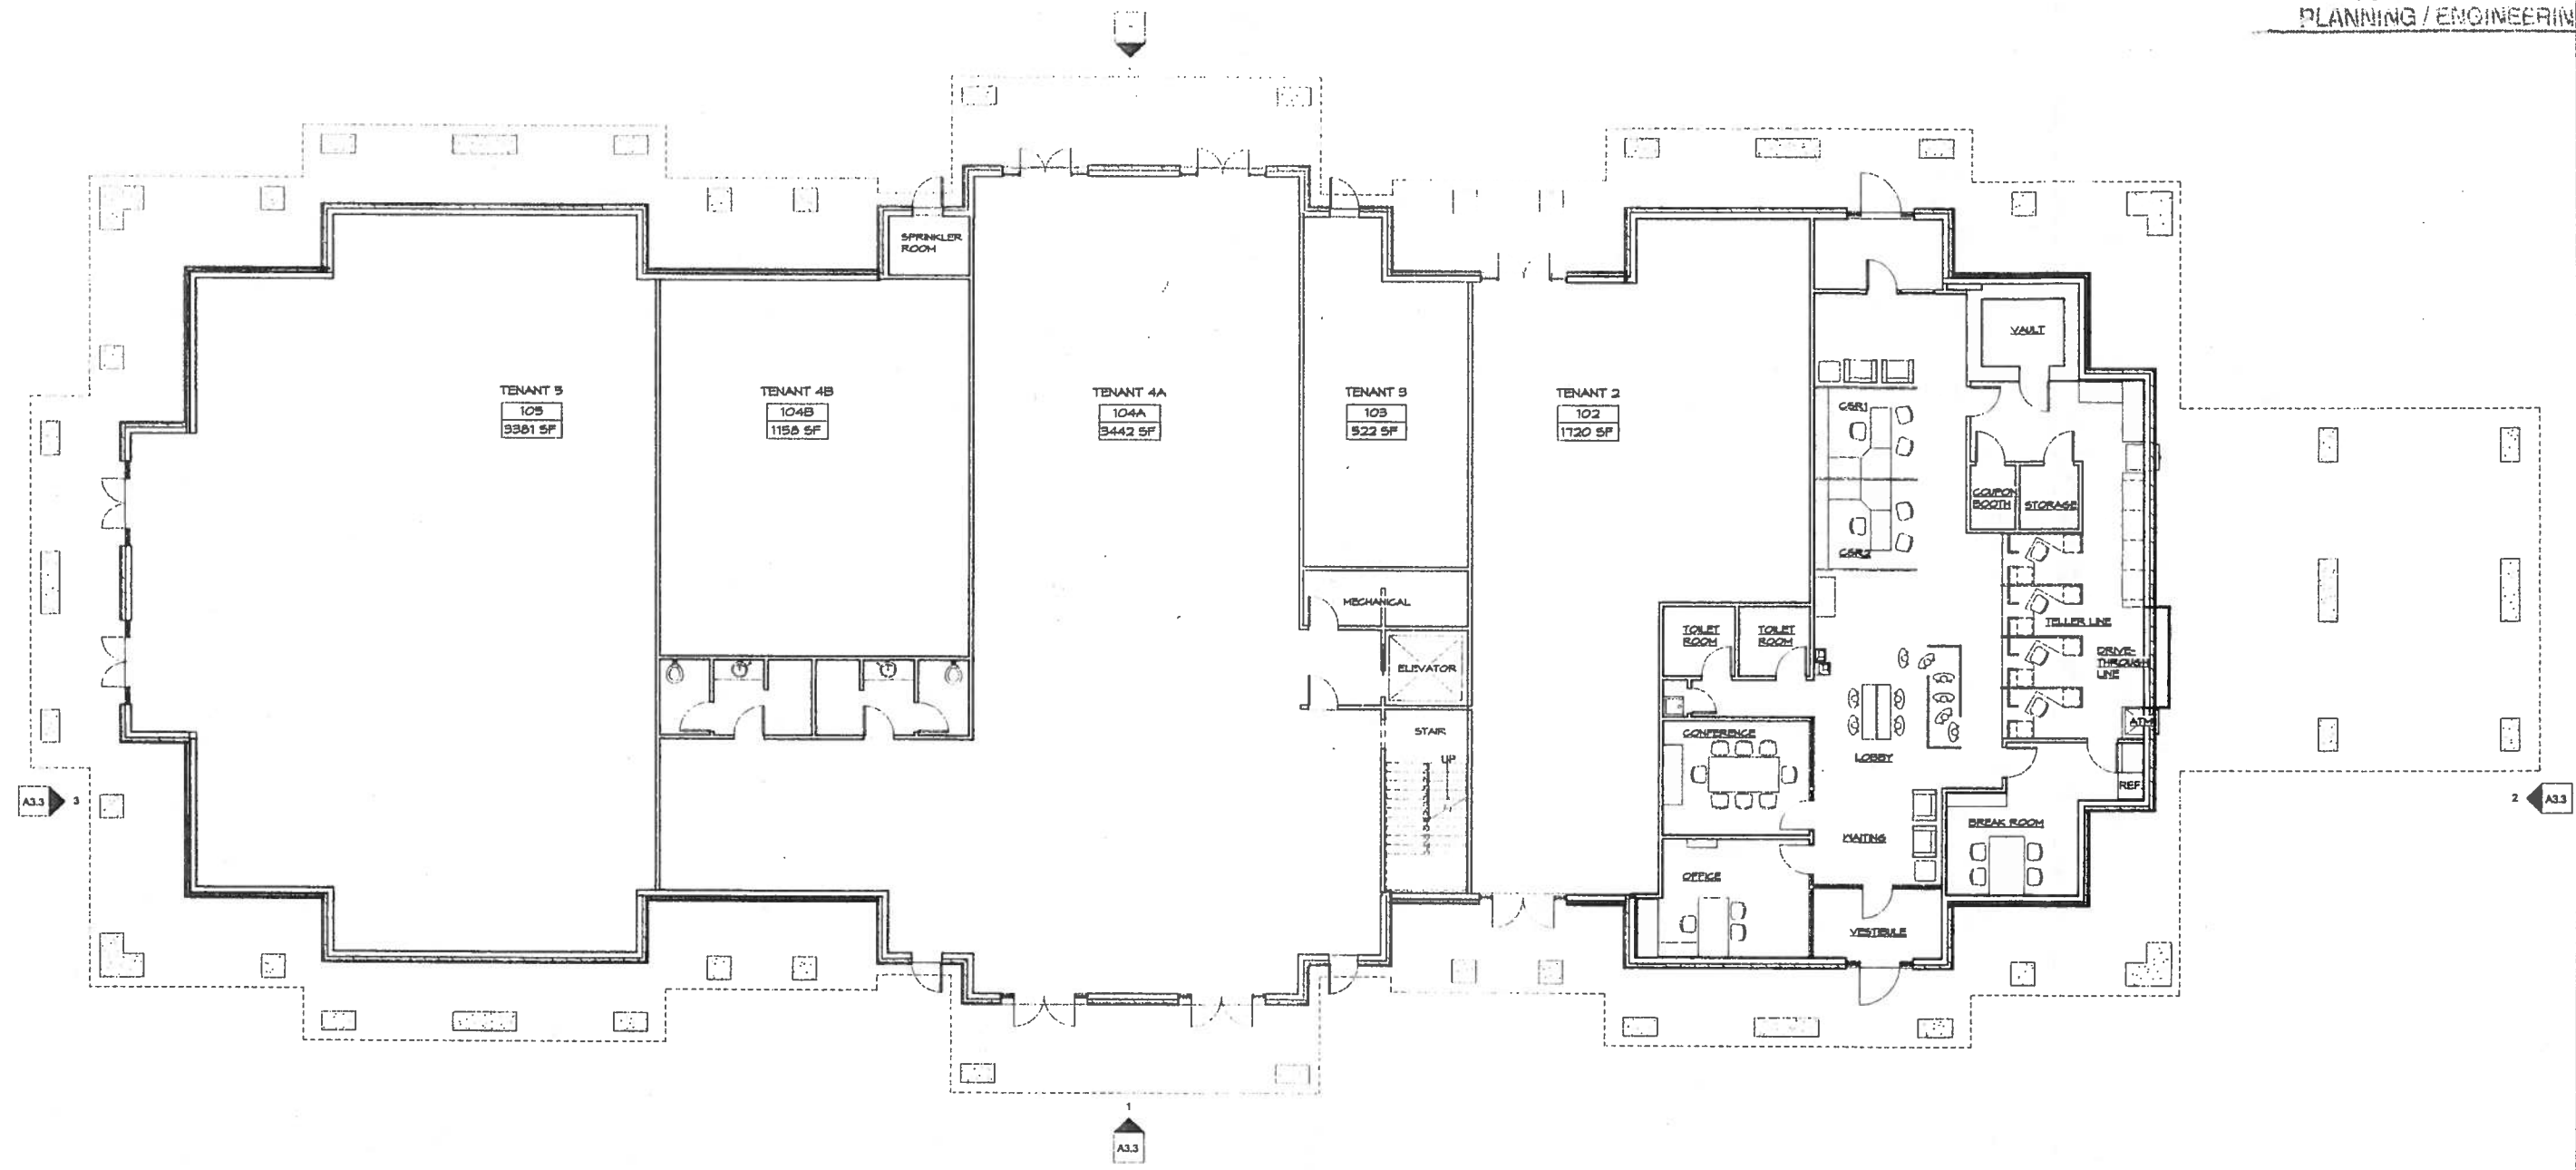

8/28/2012 4:53:17 PM
 FILE NAME: C:\PROJECTS\17-0001\17-0001.dwg
 C:\PROJECTS\17-0001\17-0001.dwg


1	FIRST FLOOR PLAN
A2.1	SCALE 1/8" = 1'-0"

RECEIVED
 JUL - 2 2012
 TOWN OF ITHACA
 PLANNING / ENGINEERING

DALPO
 ARCHITECTS & INTERIORS
 101 N. CLINTON STREET, SUITE
 SYRACUSE, NEW YORK 13201
 TELEPHONE (315) 472-0201
 FAX (315) 422-0776

**PROGRESS
 PRINT**
 NOT FOR CONSTRUCTION
 08/28/2012


**COLLEGE CROSSINGS
 ITHACA ESTATES
 FT 95B & KING ROAD EAST**

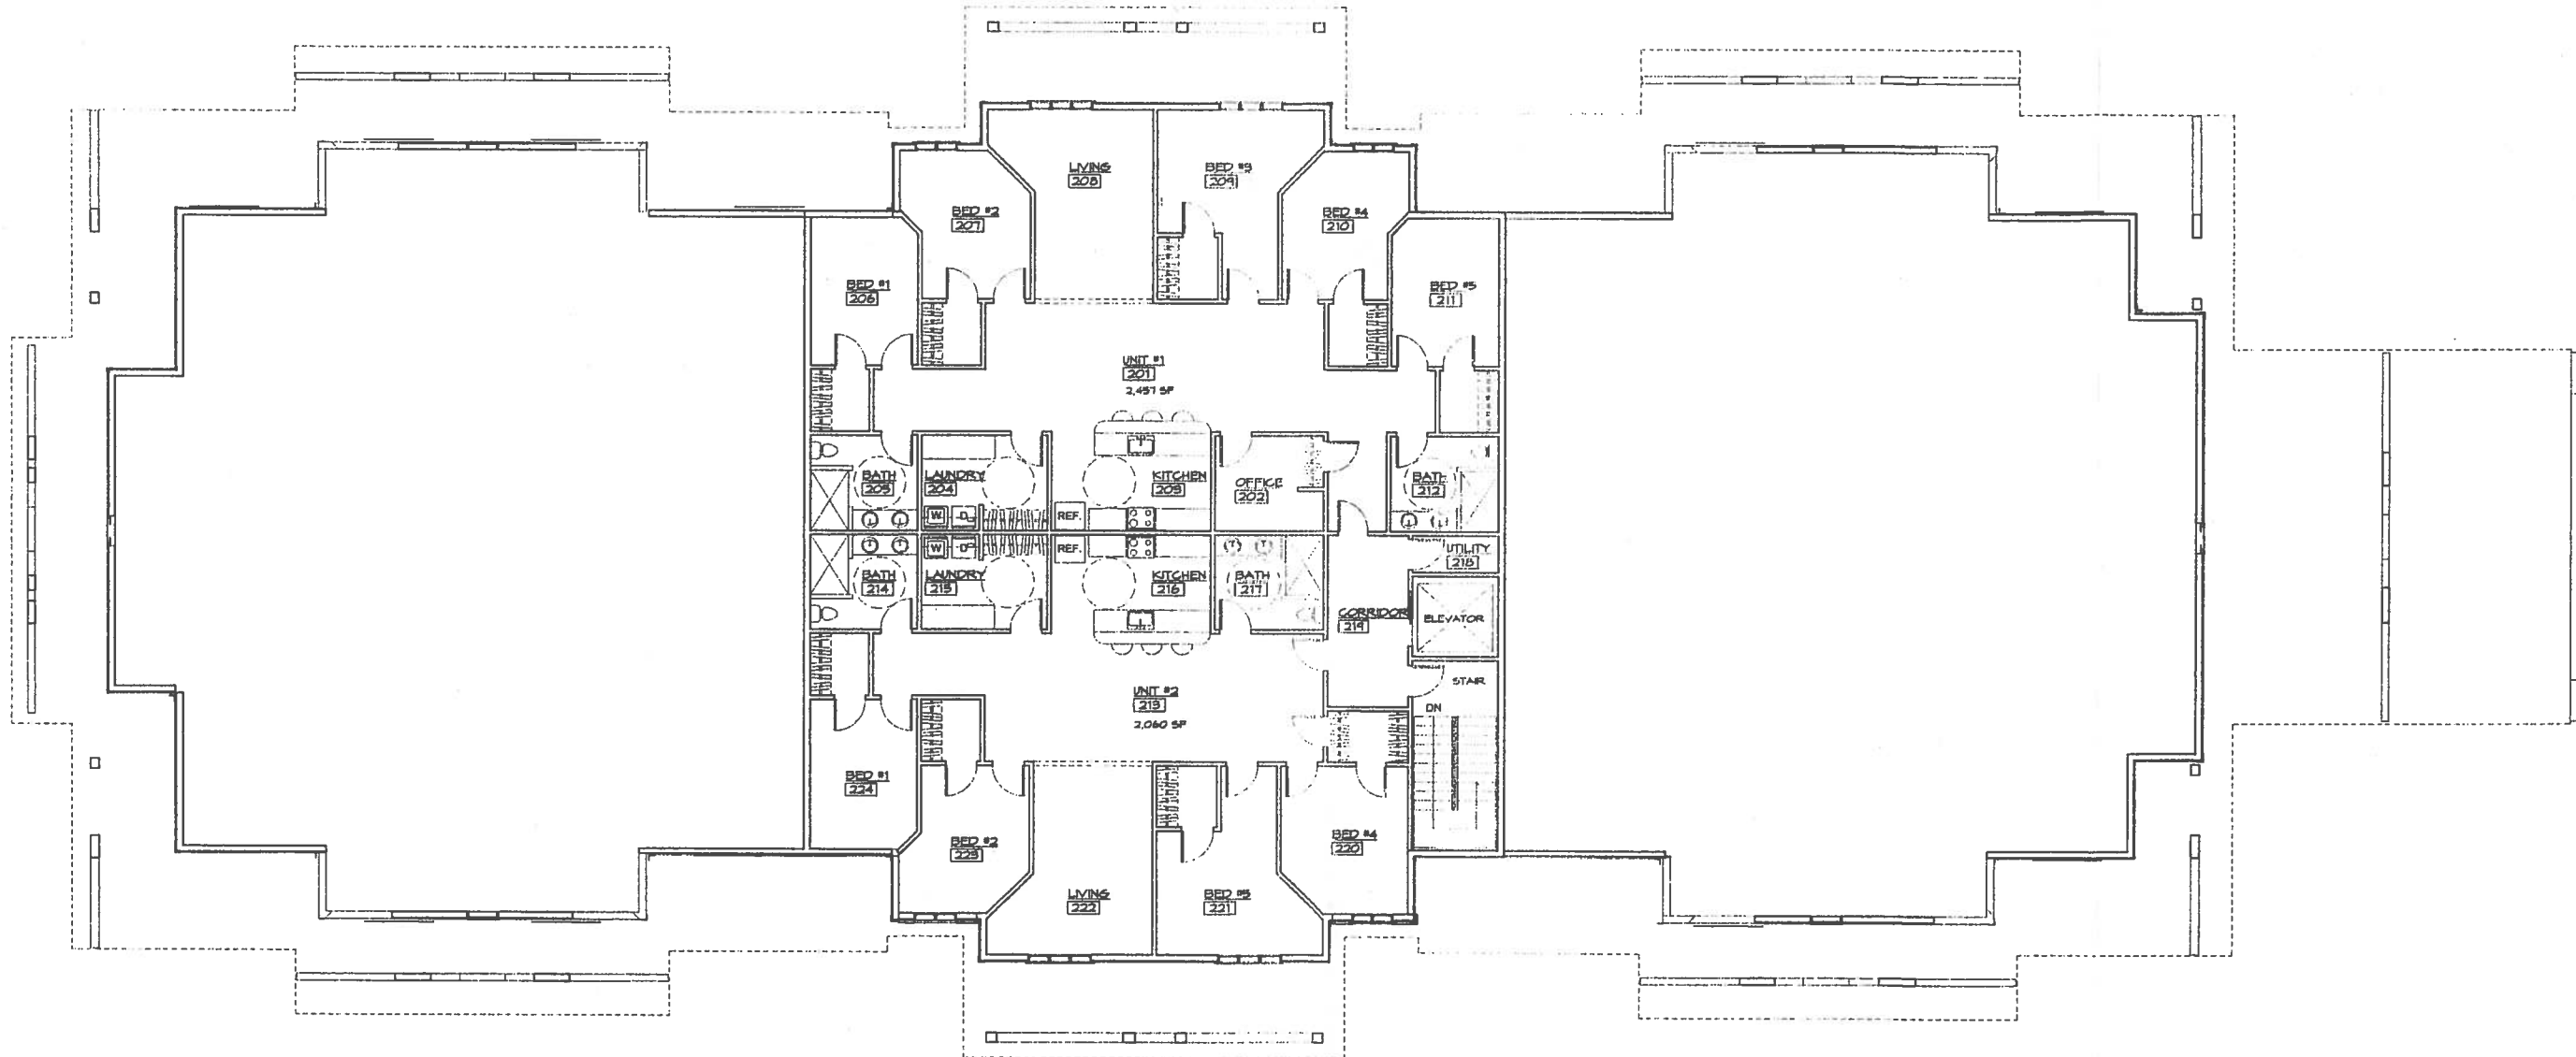

IT IS A VIOLATION OF THE LAW FOR ANY PERSON, UNLESS ACTING UNDER THE DIRECTION OF A LICENSED ARCHITECT, TO ALTER THIS ITEM IN ANY WAY. IF AN ALTERATION IS MADE, THE ARCHITECT SHALL AFFIX HIS SEAL AND THE NOTIFICATION FOLLOWED BY HIS SIGNATURE AND THE DATE OF ALTERATION, AND A SHORT DESCRIPTION OF THE ALTERATION.

THE CONTRACTOR SHALL VERIFY ALL DIMENSIONS AT SITE AND PROMPTLY IN WRITING NOTIFY THE ARCHITECT OF ANY DISCREPANCIES.

Rev. No.	Rev. Date	Revision Description

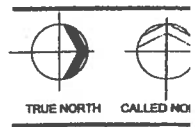

DRAWN BY: AER
 CHECKED BY: JRK
 PROJ. NO.: 08044.10
 DATE: 08/28/2012
 SCALE: 1/8" = 1'-0"
 TITLE:

**SECOND FLOOR
 PLAN**

A2.2

8/28/12 1:53:51 PM
 2:00 PM 8/28/12 1:53:51 PM

1 SECOND FLOOR PLAN
 A2.2 SCALE 1/8" = 1'-0"