

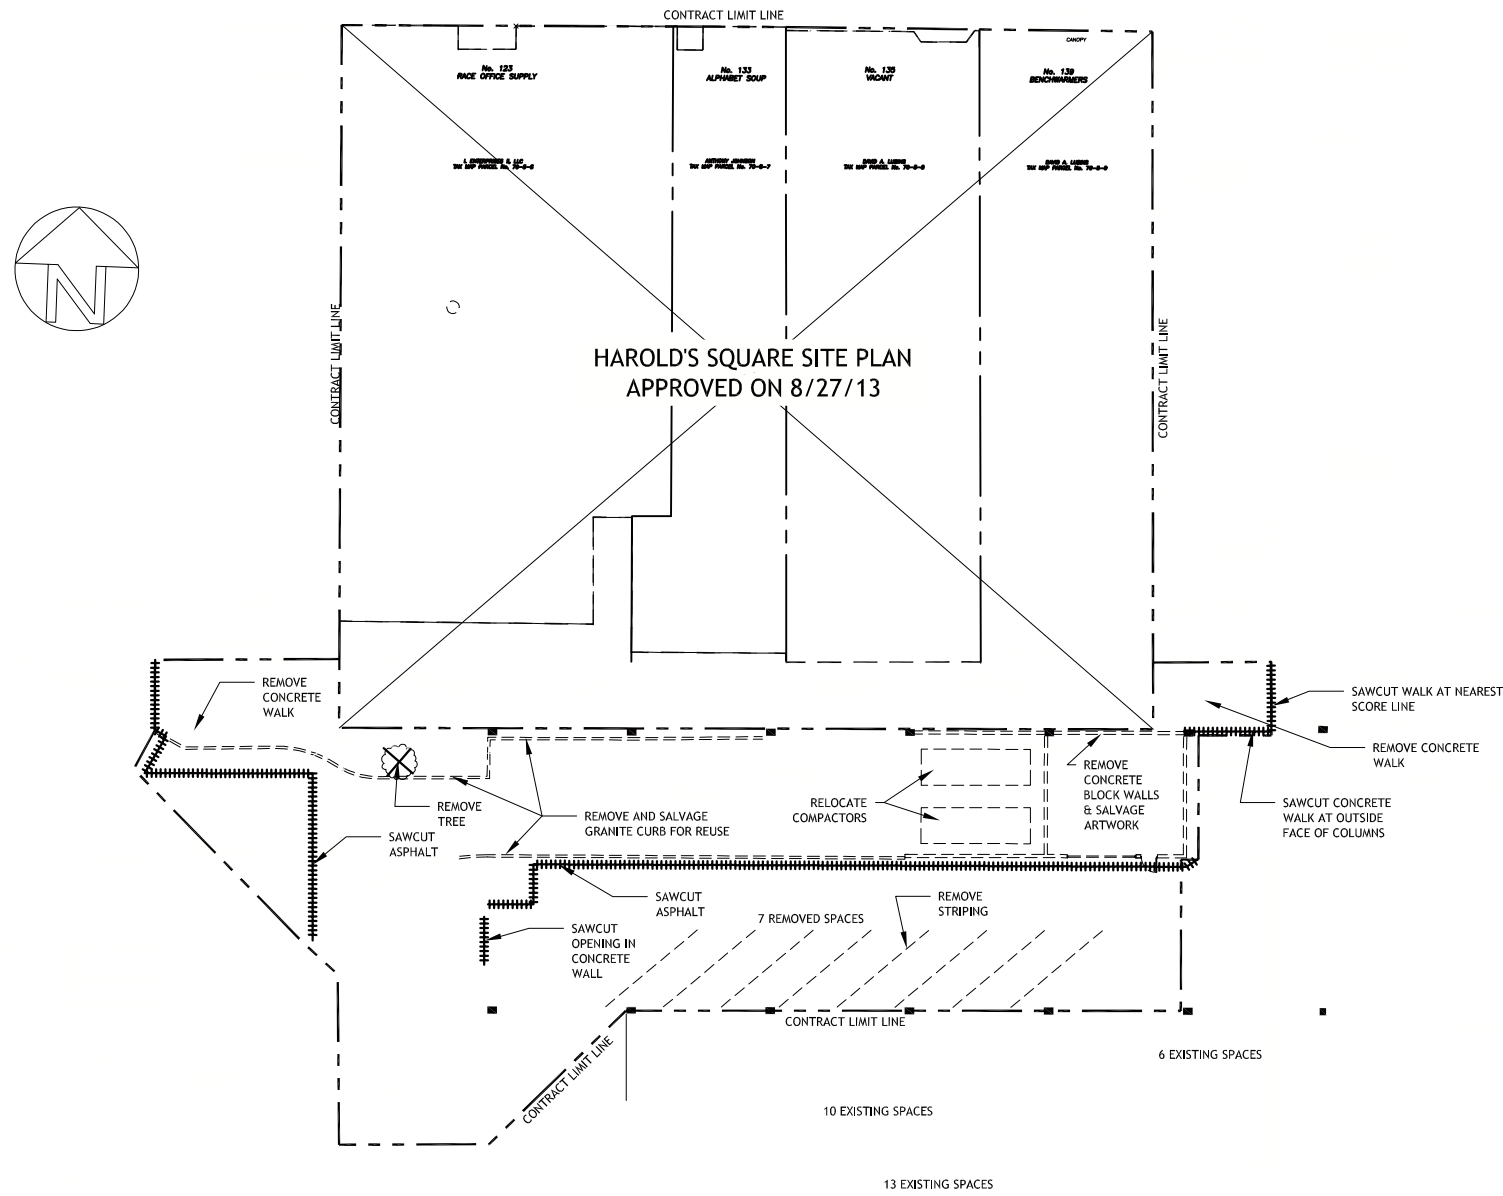


NOTES:

1. HAROLD'S SQUARE RECEIVED SITE PLAN APPROVAL ON 8/27/13 FOR THE AREA INDICATED ON THIS PLAN.
2. THE CURRENT PROPOSAL IS FOR A SEPARATE SITE PLAN REVIEW FOR MODIFICATIONS TO THE GREEN STREET PARKING/TRASH AS WELL AS THE EAST SERVICE ALLEY.

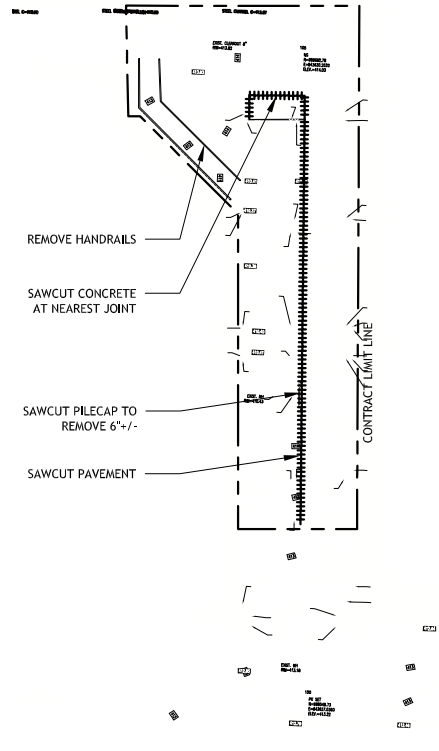

1. HAROLD'S SQUARE/GREEN STREET GARAGE

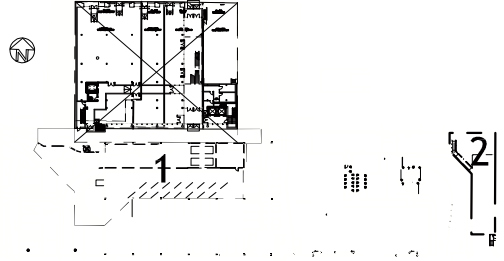

2. EAST SERVICE ALLEY

HAROLD'S SQUARE - SITE DEMOLITION PLAN

OCTOBER 1, 2013

