



C:\Users\JKonicek\Documents\SHA East Entry_786_JKonicek(Recovery).rvt 9/25/2013 8:34:23 AM

SYMBOL	QTY	BOTANICAL NAME	COMMON NAME	SIZE	ROOT	COMMENTS
TREES						
QS	4	Quercus shumardii	Shumard Oak	3" cal.	Cont	Male
SHRUBS						
IV	85	Ilex x 'Mondo'	Little Rascal Holly	#5	Cont	Male, Full
PO	71	Physocarpus opulifolius	Tiny Wine Ninebark	#3	Cont	Full
RT	49	Rosa x 'Tanitipsa'	Glacier Magic Shrub Rose	#3	Cont	Full
SYMBOL	QTY	BOTANICAL NAME	COMMON NAME	SIZE	ROOT	COMMENTS
PERENNIALS						
DID	103	Dianthus deltoides 'Arctic Fire'	Arctic Fire Maiden Pinks	#5	Cont	Full
GSA	202	Geranium sanguineum 'Album'	White Bloody Cranesbill	#5	Cont	Full
MSA	232	Miscanthus sinensis 'Little Kitten'	Little Kitten Maidenhair Grass	#3	Cont.	Full
PAH	112	Pennisetum alopecuroides 'Hamten'	Dwarf Fountain Grass	#2	Cont.	Full
SYMBOL	QTY	BOTANICAL NAME	COMMON NAME	SIZE	ROOT	COMMENTS
BULBS						
TPB	2900	Tulipa 'Bastogne'	Bastogne Tulip		Bulb	4" O.C.
NPD	2900	Narcissus poeticus var. Mount Hood	Mount Hood Daffodil		Bulb	4" O.C.
IHB	1100	Iris hollandica 'Blue Pearl'	Blue Pearl Dutch Iris		Bulb	4" O.C.

LEGEND

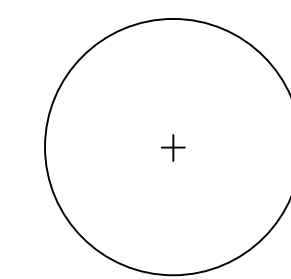

TREE
SEE 2/L502

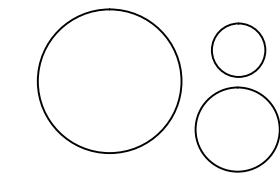


SHRUBS / PERENNIALS
SEE 1/L502


CONTRACT LIMIT LINE

GENERAL SHEET NOTES - PLANTING

1. TOPSOIL MUST BE SCREENED AND AMENDED TO MEET PROJECT SPECIFICATIONS. SEE WRITTEN SPECIFICATIONS FOR REQUIREMENTS OF VARIOUS SOIL MIXES.
2. ALL PLANTING BEDS TO BE PREPARED AS SPECIFIED. SHRUB BEDS TO BE PREPARED IN THEIR ENTIRETY WITH 30" OF PLANTING SOIL MIX. LAWN AREAS TO BE PREPARED WITH 4" OF TOPSOIL PER SPECIFICATIONS.
3. AFTER BEDS ARE PREPARED, THE LANDSCAPE CONTRACTOR IS TO LOCATE SHRUBS AND PERENNIALS AS SHOWN ON PLANS. SHRUB AND PERENNIAL LOCATIONS ARE TO BE APPROVED BY LANDSCAPE ARCHITECT BEFORE THEY ARE PLANTED.
4. NO PLANTS ARE TO BE PLANTED UNDER ROOF OVERHANGS OR CANOPIES.
5. ALL DISTURBED AREAS THAT ARE NOT SHOWN AS PAVED OR PLANTED BED ARE TO BE SOED AS LAWN. PREPARE AND SOD LAWN AS PER SPECIFICATIONS, UNLESS OTHERWISE INDICATED.
6. ALL PLANTS TO COMPLY WITH APPLICABLE REQUIREMENTS OF ANSI 260.1 "AMERICAN STANDARD FOR NURSERY STOCK".
7. MAINTAIN AND WARRANTY ALL LIVING PLANT MATERIAL AS PER SPECIFICATIONS.
8. SEE DRAWING L402 FOR LIMITS OF LAWN PLANTING
9. SEE DRAWING L402 FOR LIMITS OF VARIOUS SOIL MIXES.

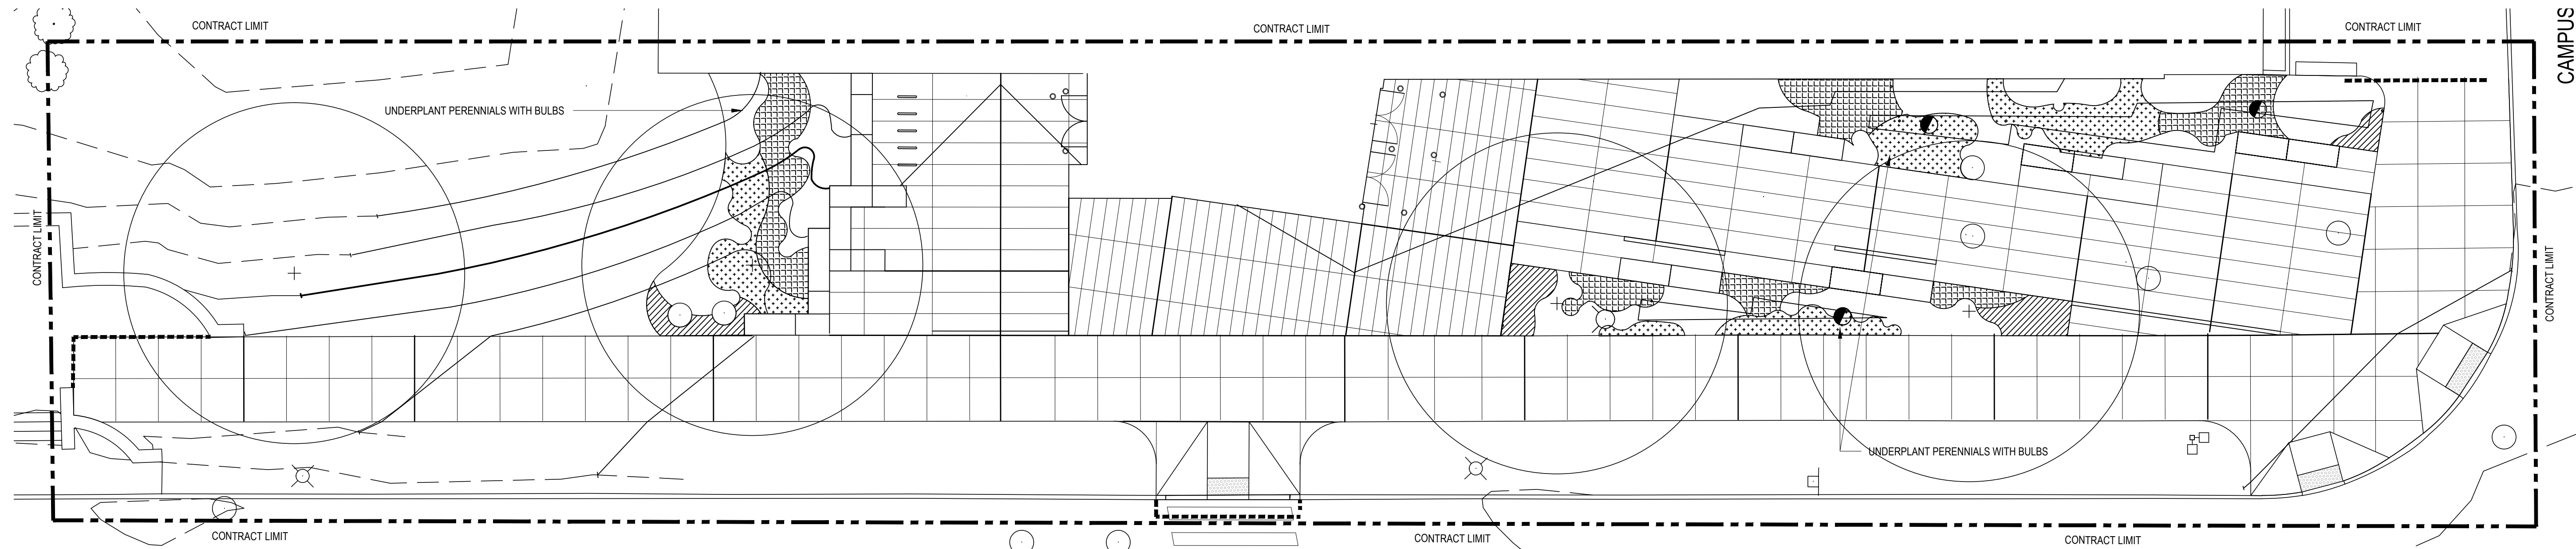

BULB PLANTING PLAN

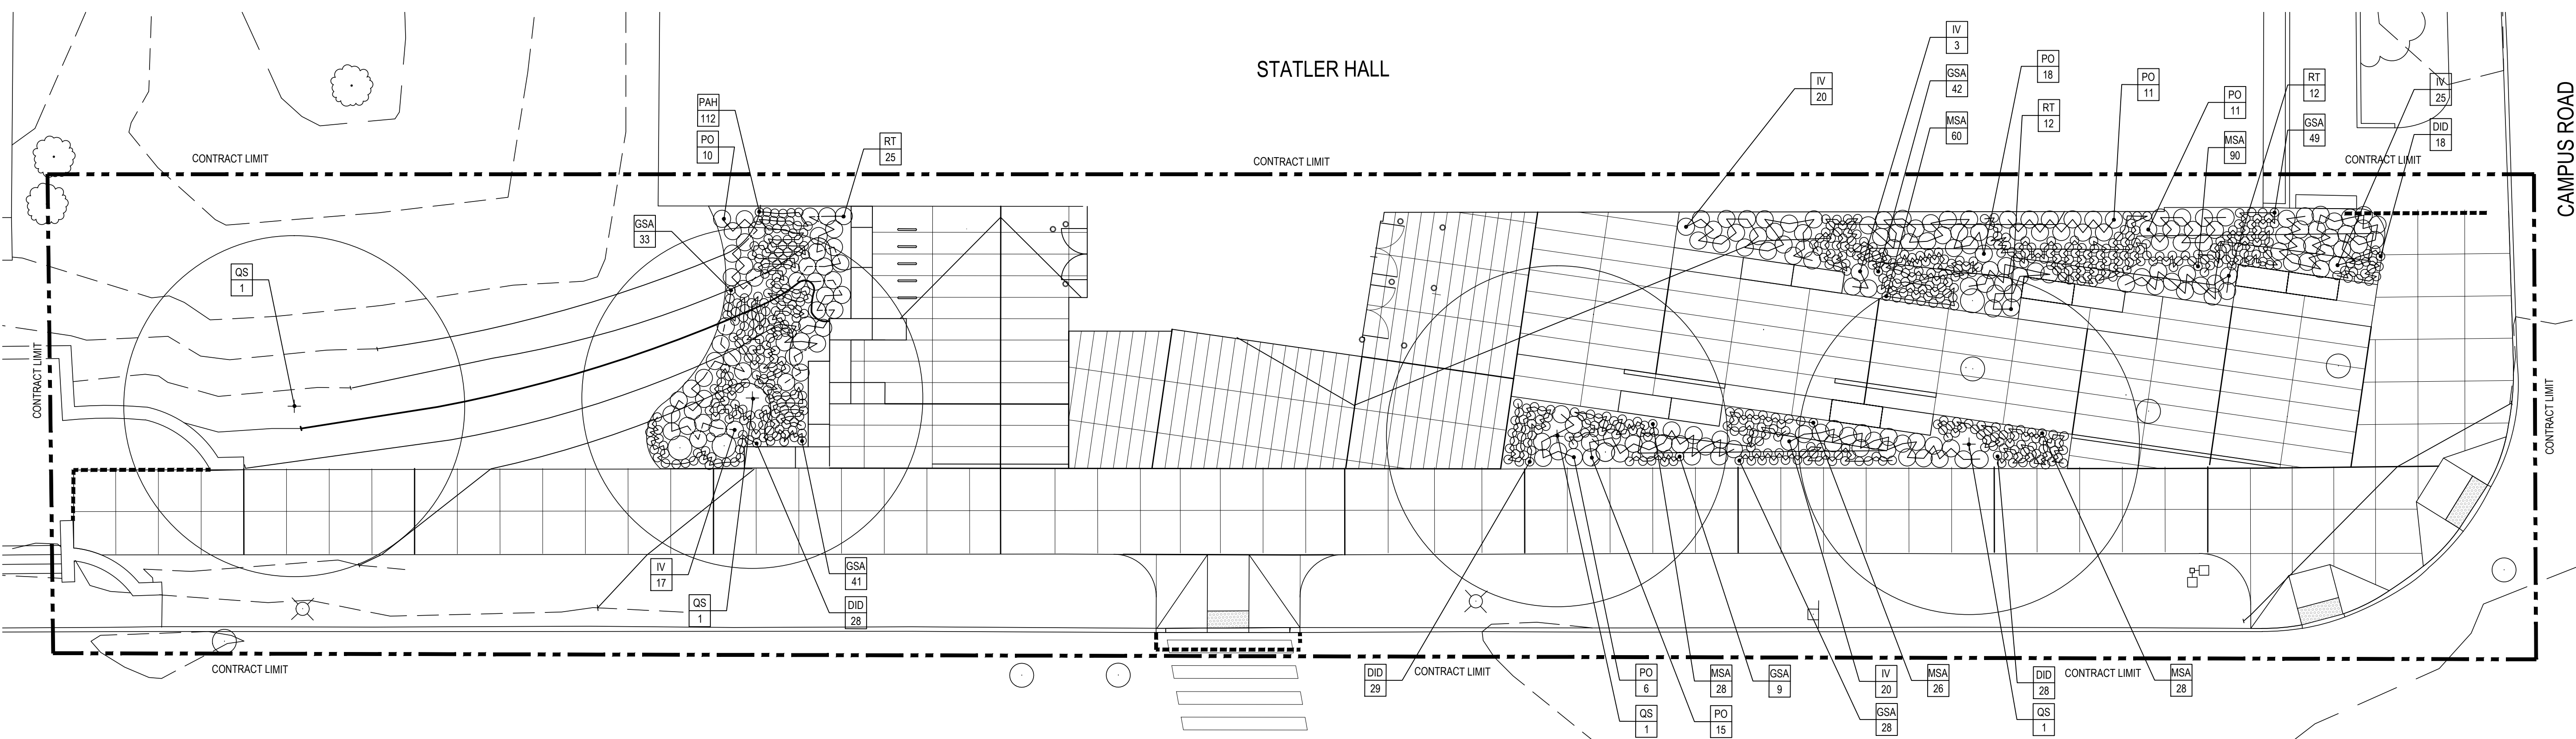

PERENNIAL & SHRUB PLANTING PLAN

School of Hotel Administration
East Avenue Entry and Second Floor Infill
Cornell University
Ithaca, NY 14853

REVISIONS


No.	Date	Description

MEP / FP:
M/E Engineering
150 North Chestnut Street
Rochester, New York 14604
585.288.5590

LANDSCAPE:
Trowbridge Wolf Michaels, LLP
1001 West Seneca Street, Suite 101
Ithaca, New York 14805
607.277.1400

STRUCTURAL / CIVIL:
Clark Engineering
New Lebanon, NY 12125
20 Shaker Road, PO Box 730
518.794.8613

ARCHITECT:
KSS ARCHITECTS LLP
Public Ledger Building, Suite 944
150 South Independence Mall West
Philadelphia, PA 19106
Tel: 215-320-3000

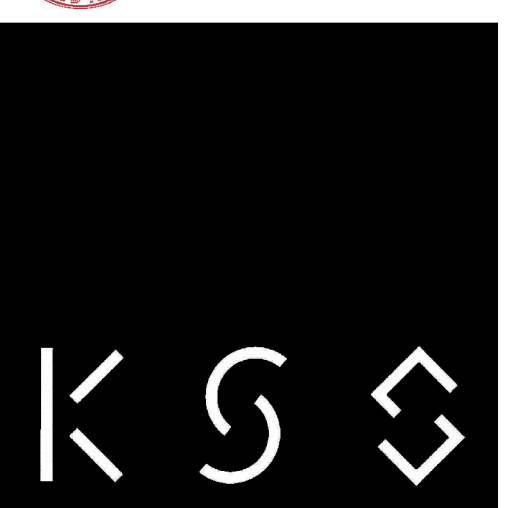

100% CONSTRUCTION DOCUMENTS
Project No.: 2012.21786
Issued: 12.05.2013
Scale: AS NOTED

PLANTING PLAN

L401